


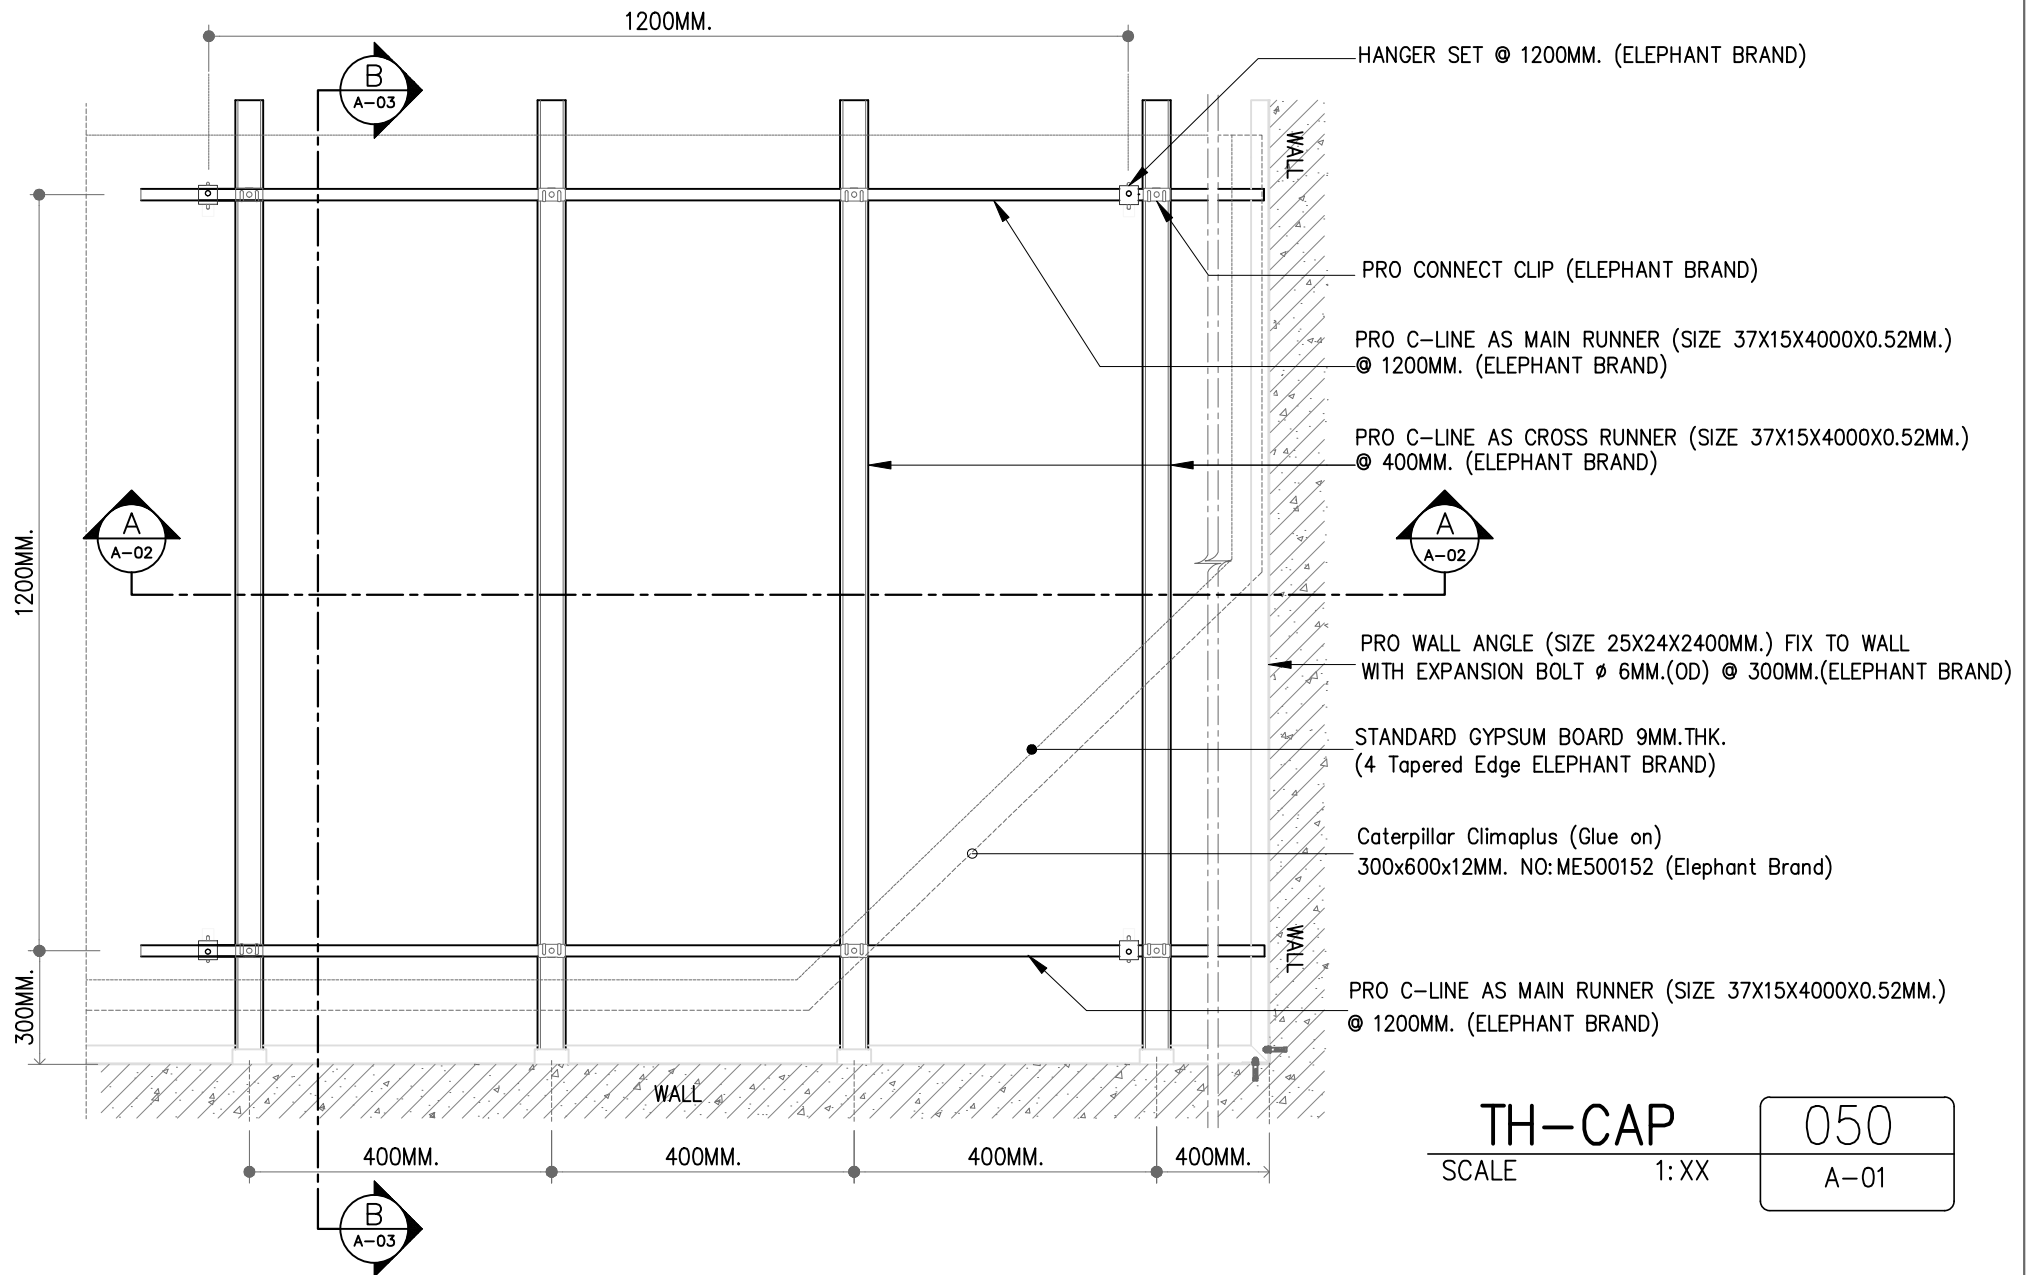


ยิปซั่ม
ตราช้าง

THE SIAM GYPSUM INDUSTRY(SARABURI)

Pakin Bldg., 5th fl., 9 Ratchadapisek Rd.,
Dindang, Bangkok 10400 THAILAND
Tel +02 555 0000 www.siamgyypsum.com

DIR / FILE : D:\Peeradon\2562\Ceiling System 2562	PROJECT : Ceiling System
DRAWN BY : PEERADON CHAIPOORNUSAWEE 14-05-2562	TITLE : TH-CAP-051
CHECKED BY : Attanan./Non./Kitsada 14-05-2562	SCALE: 1:
APPROVAL : Jaturawit Chienwichai 14-05-2562	UNIT: mm
	SHEET NO00/00
	REV. 00
	A4

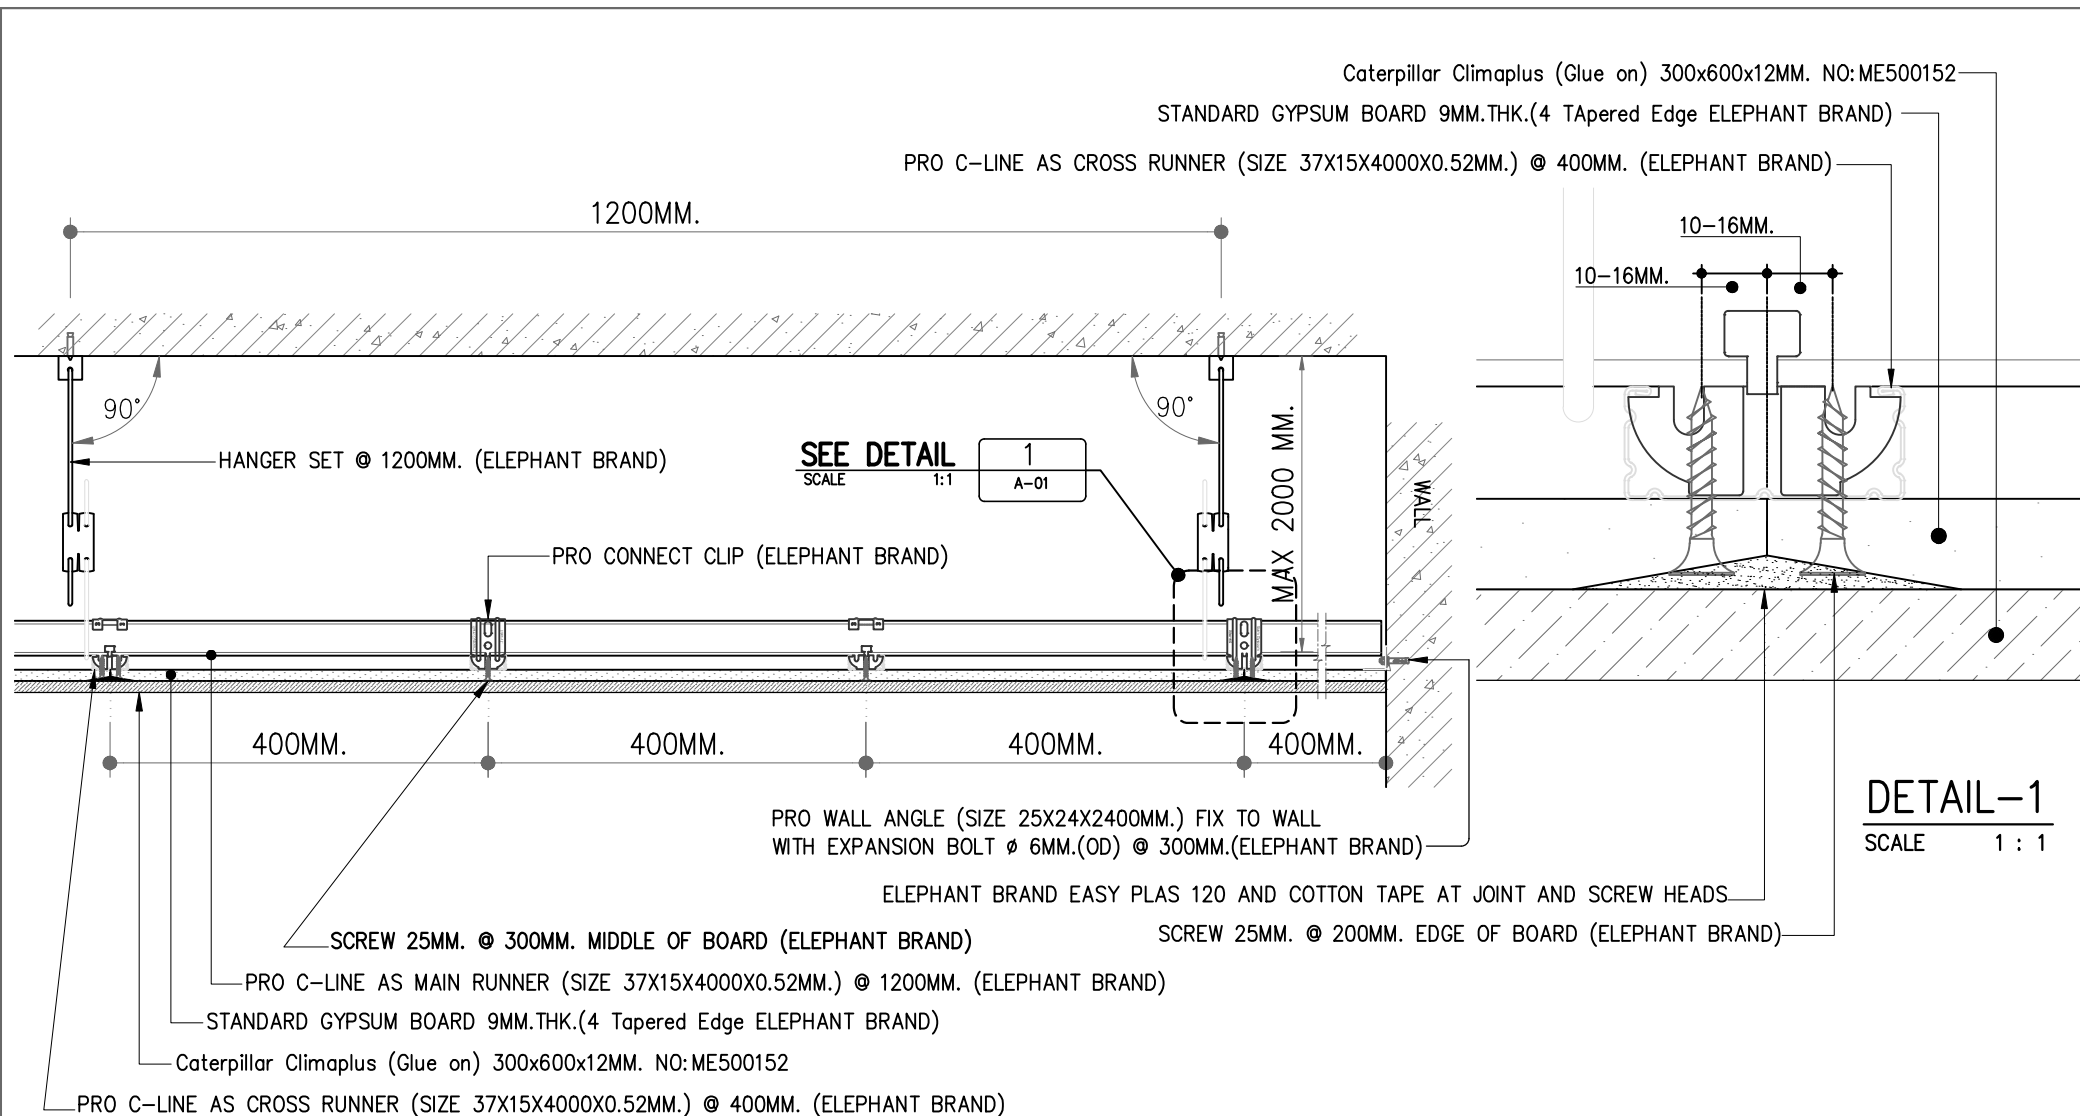

SECTION-A
SCALE 1 : 8

TH-CAP
SCALE 1: XX


050
A-01



สยาม
ยิปซัม

THE SIAM GYPSUM INDUSTRY(SARABURI)
Pakin Bldg., 5th fl., 9 Ratchadapisek Rd.,
Dindang, Bangkok 10400 THAILAND
Tel +02 555 0000 www.siamgypsum.com

DIR / FILE : D:\Peeradon\2562\Ceiling System 2562	PROJECT : Ceiling System
DRAWN BY : PEERADON CHAIPOORNUSAWEE 14-05-2562	TITLE : TH-CAP-052
CHECKED BY : Attaanan./Non./Kitsada 14-05-2562	SCALE: 1: UNIT. mm SHEET NO00/00 REV. 00 A4
APPROVAL : Jaturawit Chienwichai 14-05-2562	

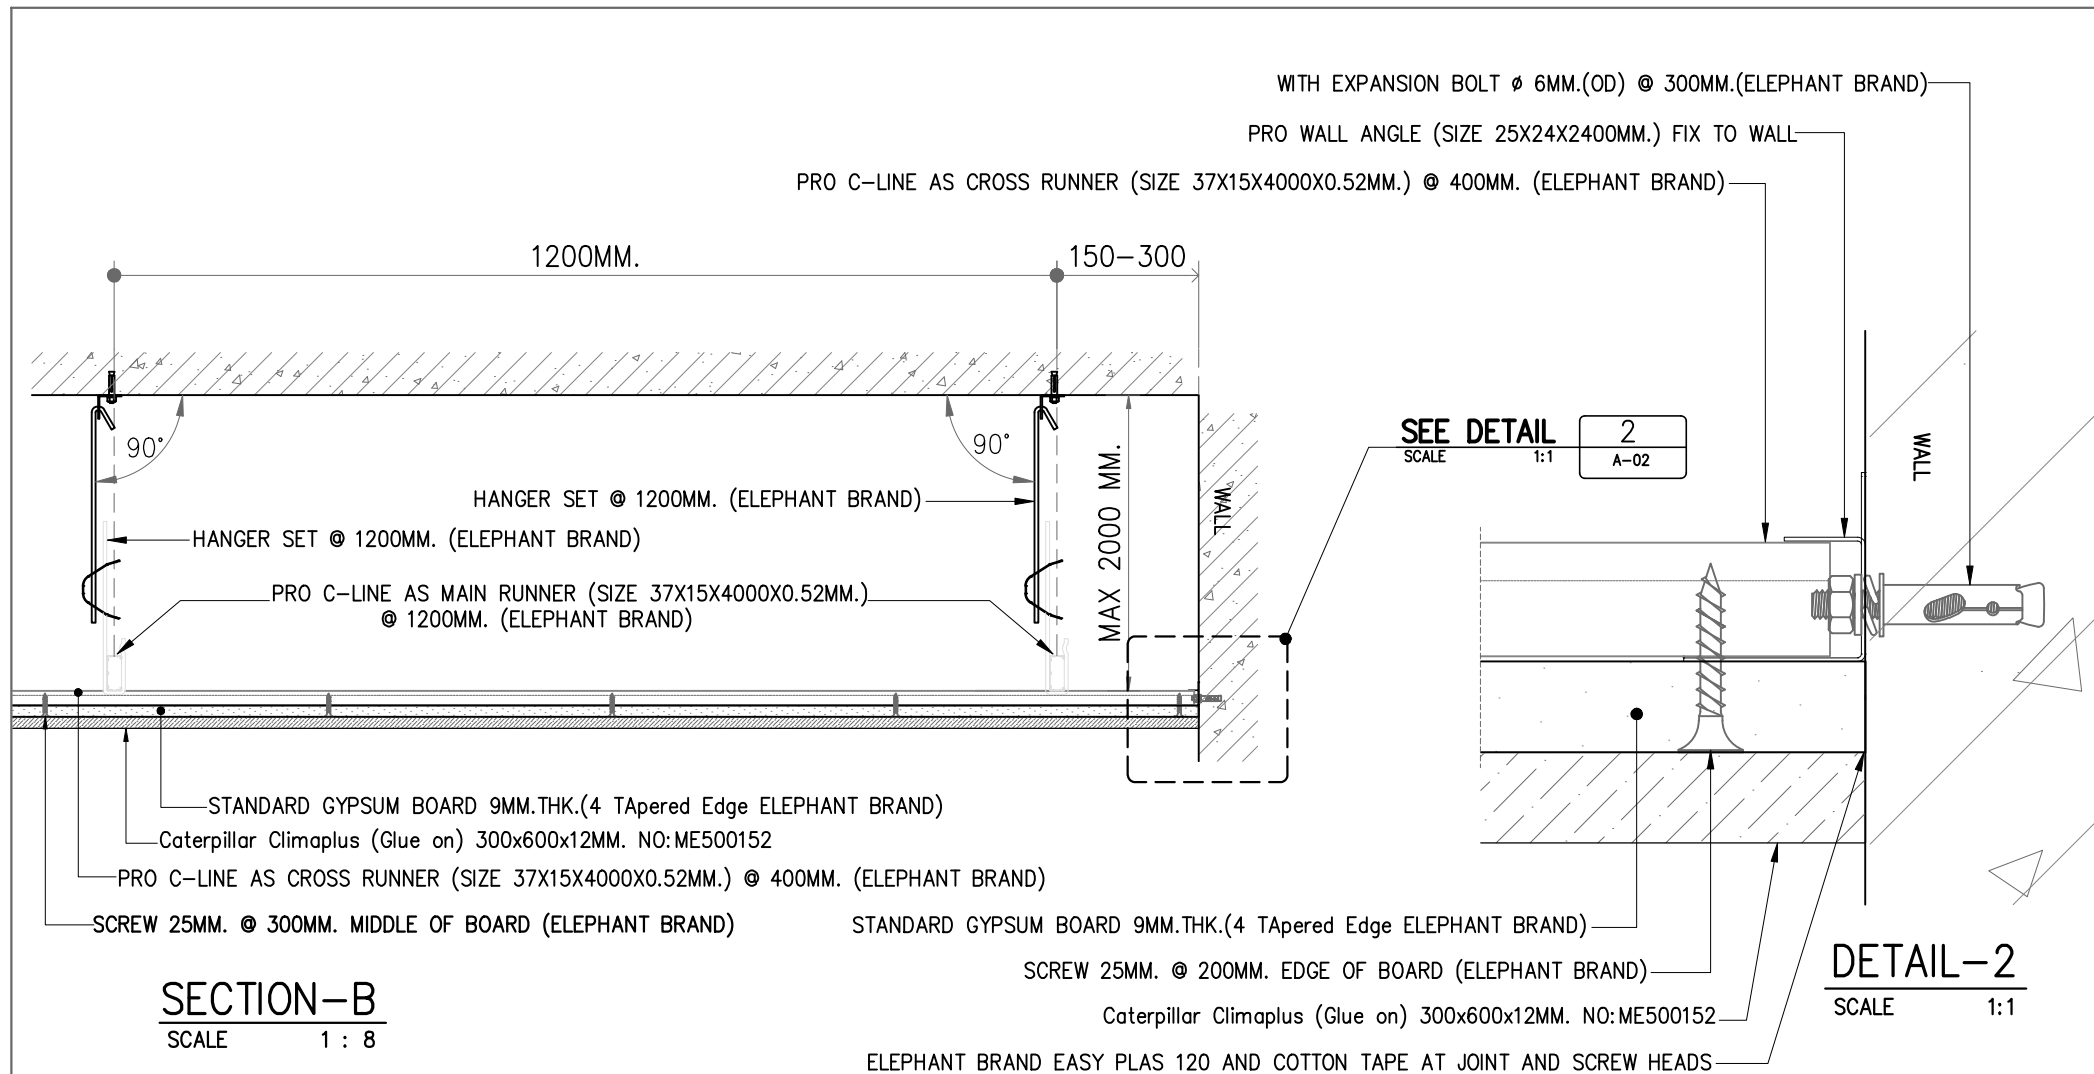


TH-CAP 050
SCALE 1:XX A-01



สยาม
ยิปซัม

THE SIAM GYPSUM INDUSTRY(SARABURI)
Pakin Bldg., 5th fl., 9 Ratchadapisek Rd.,
Dindang, Bangkok 10400 THAILAND
Tel +02 555 0000 www.siamgypsum.com

DIR / FILE : D:\Peeradon\2562\Ceiling System 2562	PROJECT : Ceiling System
DRAWN BY : PEERADON CHAIPOORNUSAWEE 14-05-2562	TITLE : TH-CAP-053
CHECKED BY : Attaanon./Non./Kitsada 14-05-2562	
APPROVAL : Jaturawit Chienwichai 14-05-2562	SCALE. 1: UNIT. mm SHEET NC00/00 REV. 00 A4

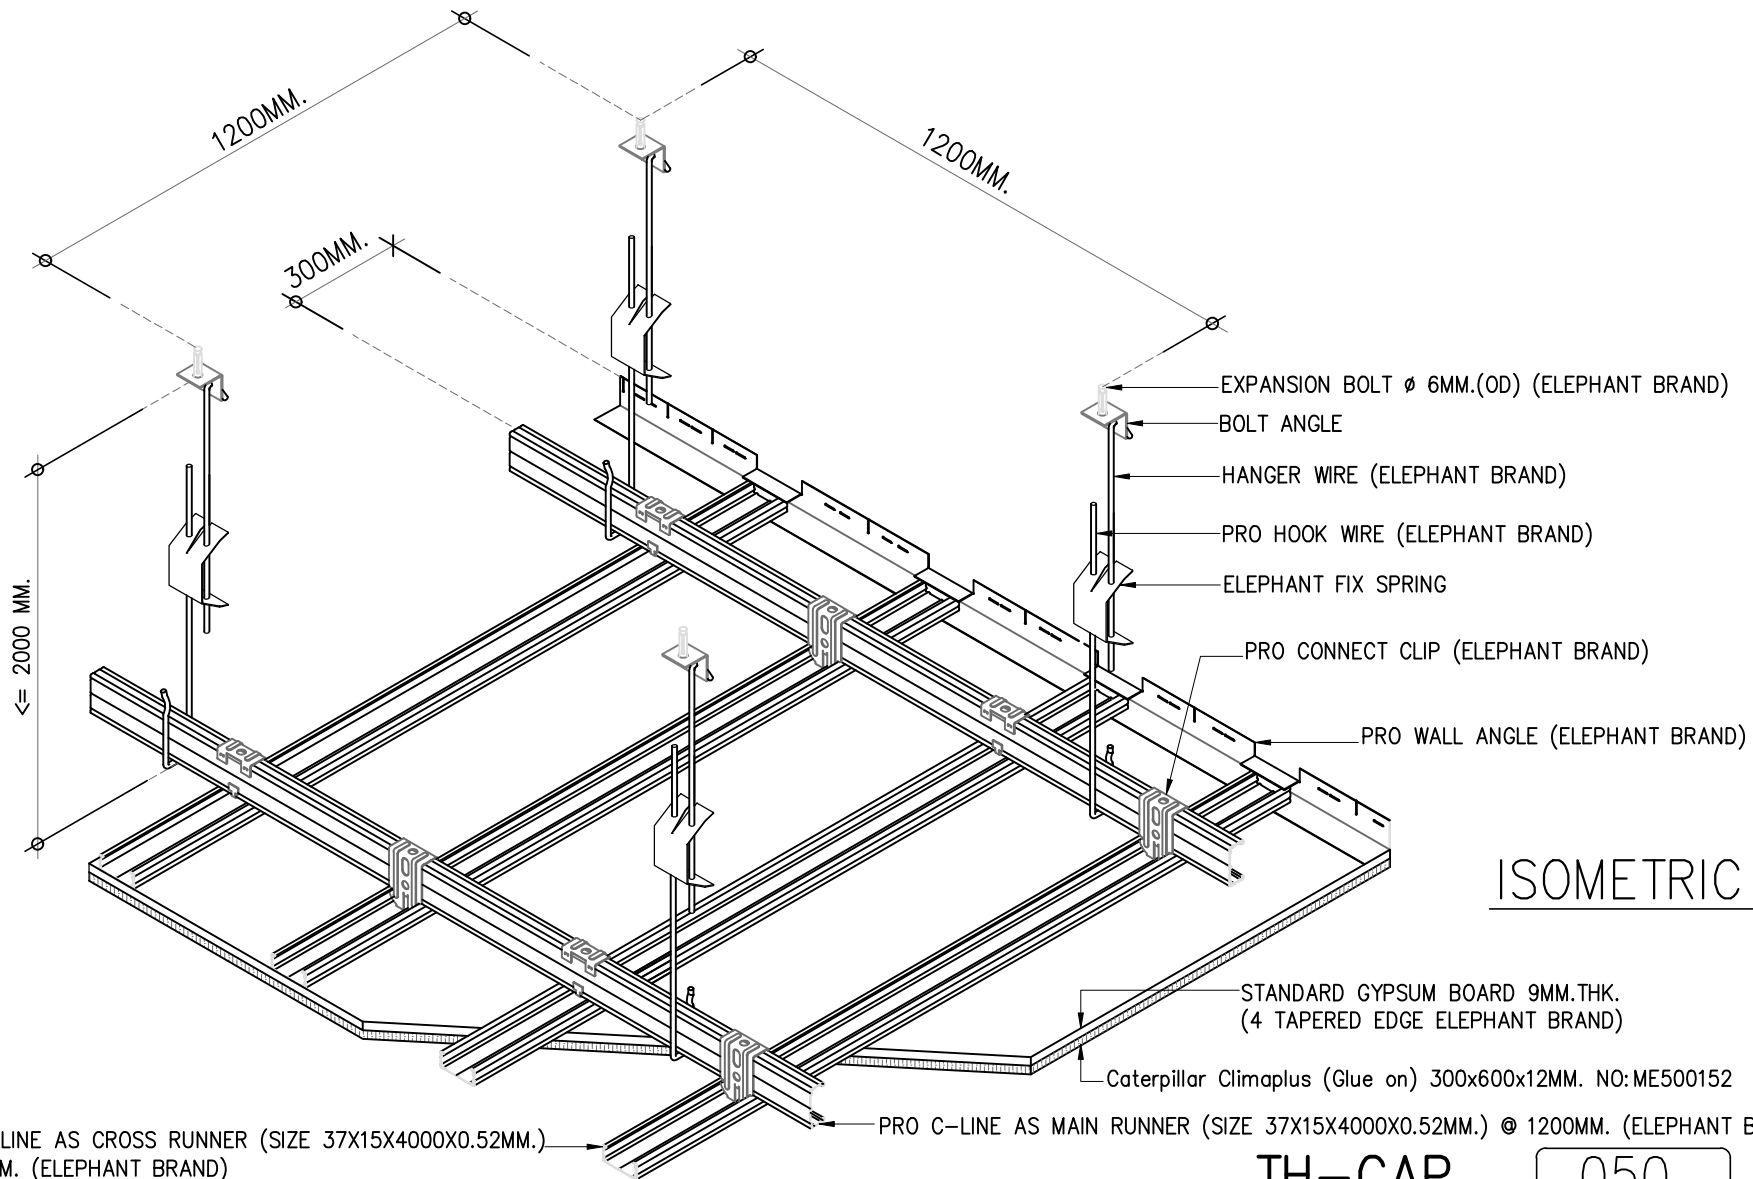

TH-CAP
SCALE 1:XX

050
A-01



สยาม
ยิปซัม

THE SIAM GYPSUM INDUSTRY(SARABURI)

Pakin Bldg., 5th fl., 9 Ratchadapisek Rd.,
Dindang, Bangkok 10400 THAILAND
Tel +02 555 0000 www.siamgypsum.com

DIR / FILE : D:\Peeradon\2562\Ceiling System 2562

DRAWN BY : PEERADON CHAIPOORNPU SAWEE 14-05-2562

CHECKED BY : Attaanon./Non./Kitsada 14-05-2562

APPROVAL : Jaturawit Chienwichai 14-05-2562

PROJECT : Ceiling System

TITLE : TH-CAP-054

SCALE: 1: UNIT. mm SHEET NO00/00 REV. 00 A4