


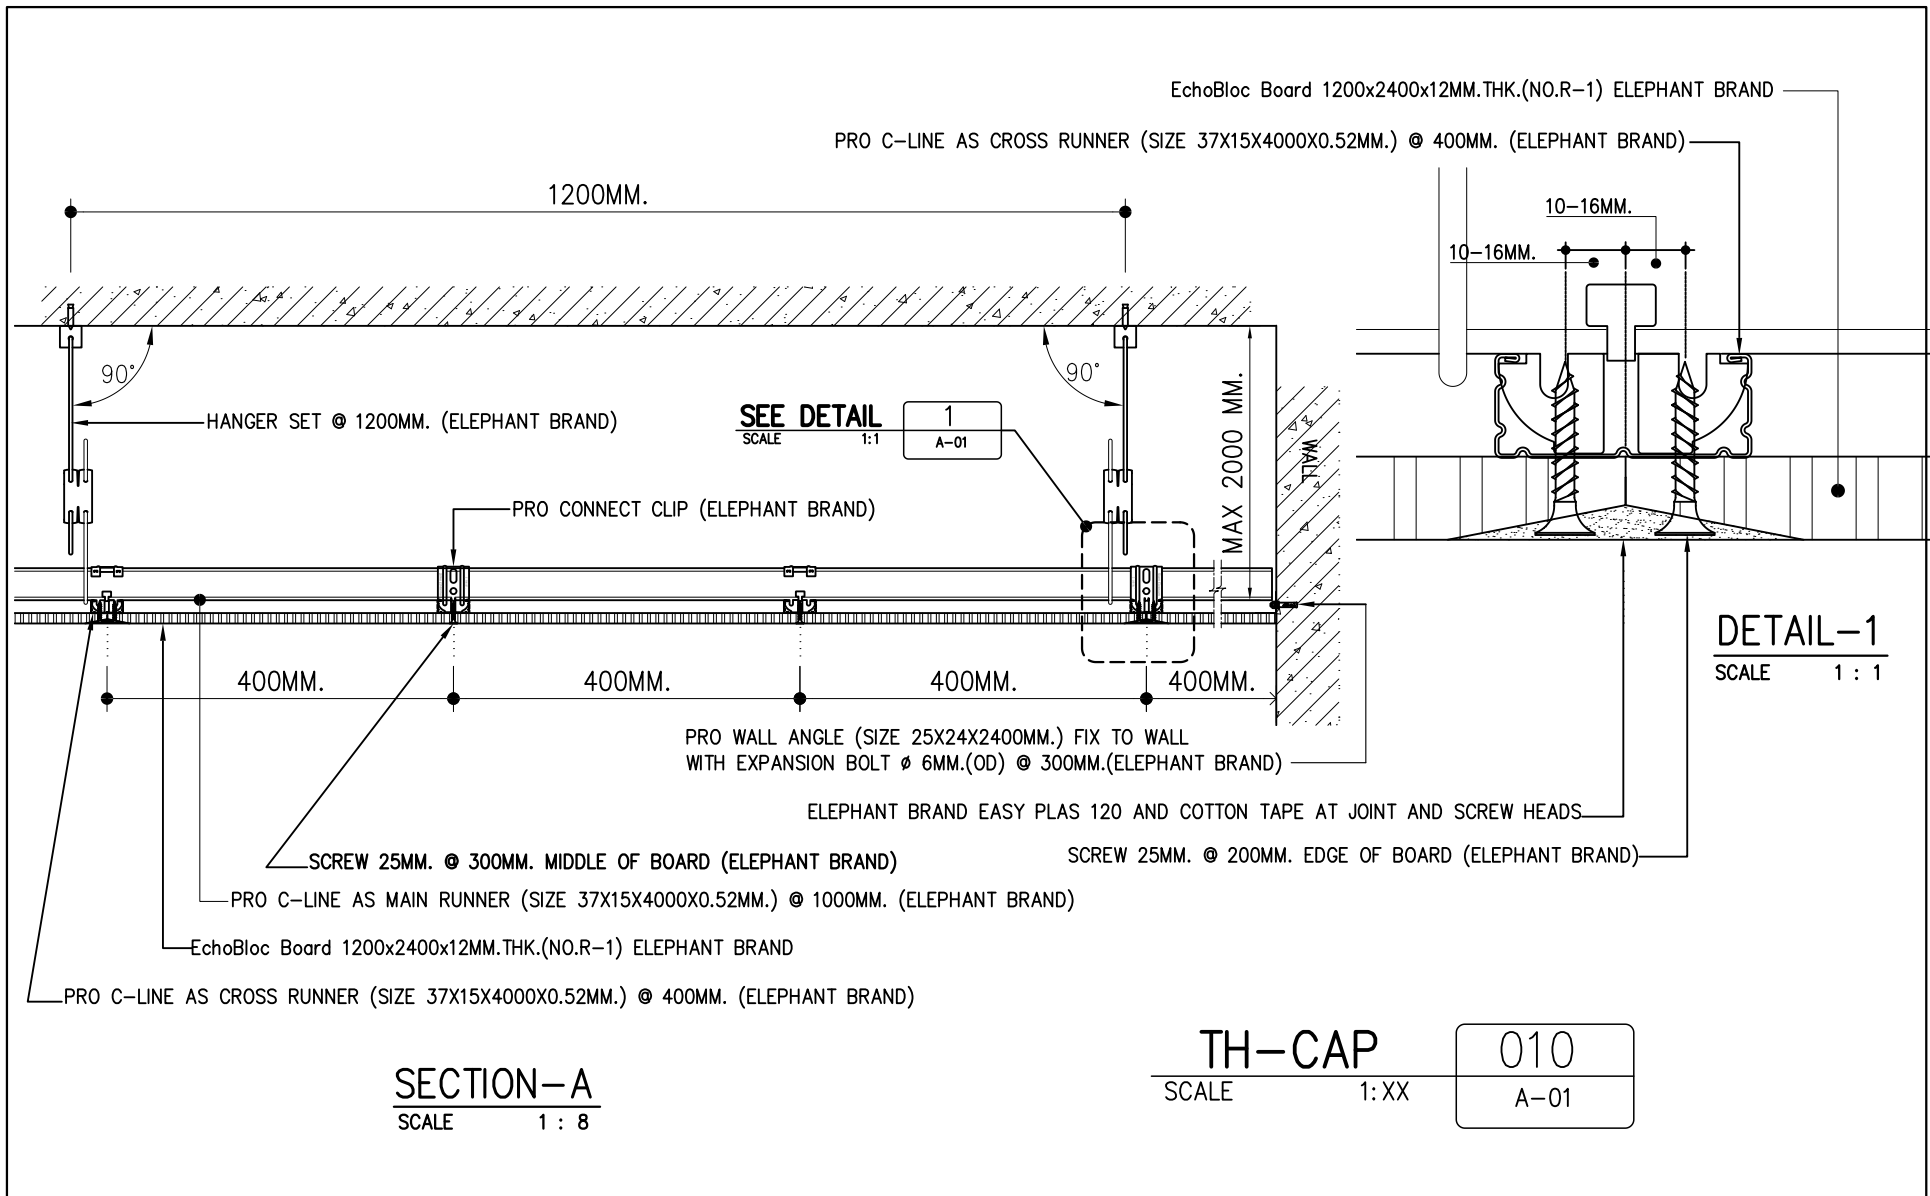


ยิบซั่ม
ตราช้าง

THE SIAM GYPSUM INDUSTRY(SARABURI)

Pakin Bldg., 5th fl., 9 Ratchadapisek Rd.,
Dindang, Bangkok 10400 THAILAND
Tel +02 555 0000 www.siamgypsum.com

DIR / FILE : D:\Peeradon\2562\Ceiling System 2562	PROJECT : Ceiling System
DRAWN BY : PEERADON CHAIORNPU SAWEE 14-05-2562	TITLE : TH-CAP-012 (SECTION A)
CHECKED BY : Attoanan./Non./Kitsada 14-05-2562	
APPROVAL : Jaturawit Chienwichai 14-05-2562	SCALE: 1: UNIT: mm SHEET NO:00/00 REV. 00 A4

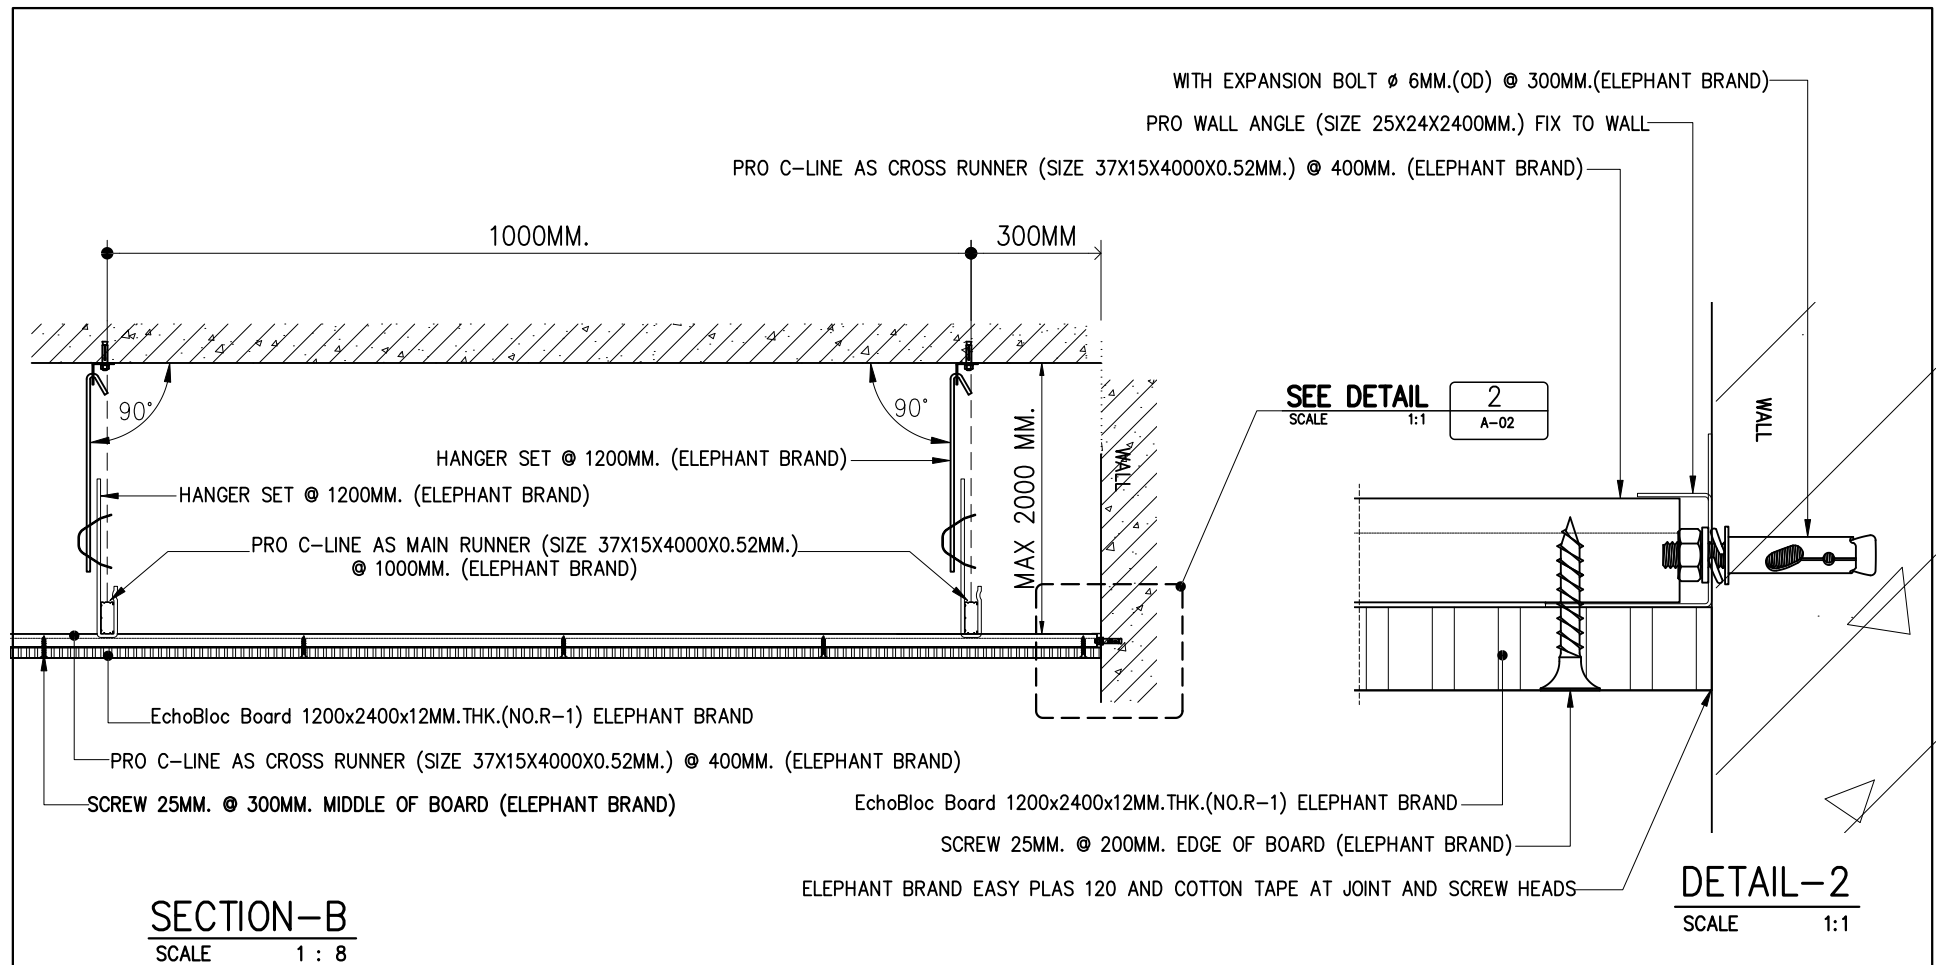

TH-CAP
SCALE 1:XX

010
A-01




ยิบซั่ม
ตราช้าง

THE SIAM GYPSUM INDUSTRY(SARABURI)

Pakin Bldg., 5th fl., 9 Ratchadapisek Rd.,
Dindang, Bangkok 10400 THAILAND
Tel +02 555 0000 www.siamgypsum.com

DIR / FILE : D:\Peeradon\2562\Ceiling System 2562	PROJECT : Ceiling System
DRAWN BY : PEERADON CHAIPOORNPUASWEE 14-05-2562	TITLE : TH-CAP-013 (Section-B)
CHECKED BY : Attoanan./Non./Kitsada 14-05-2562	SCALE: 1:
APPROVAL : Jaturawit Chienwichai 14-05-2562	UNIT: mm
	SHEET NO:00/00
	REV. 00
	A4

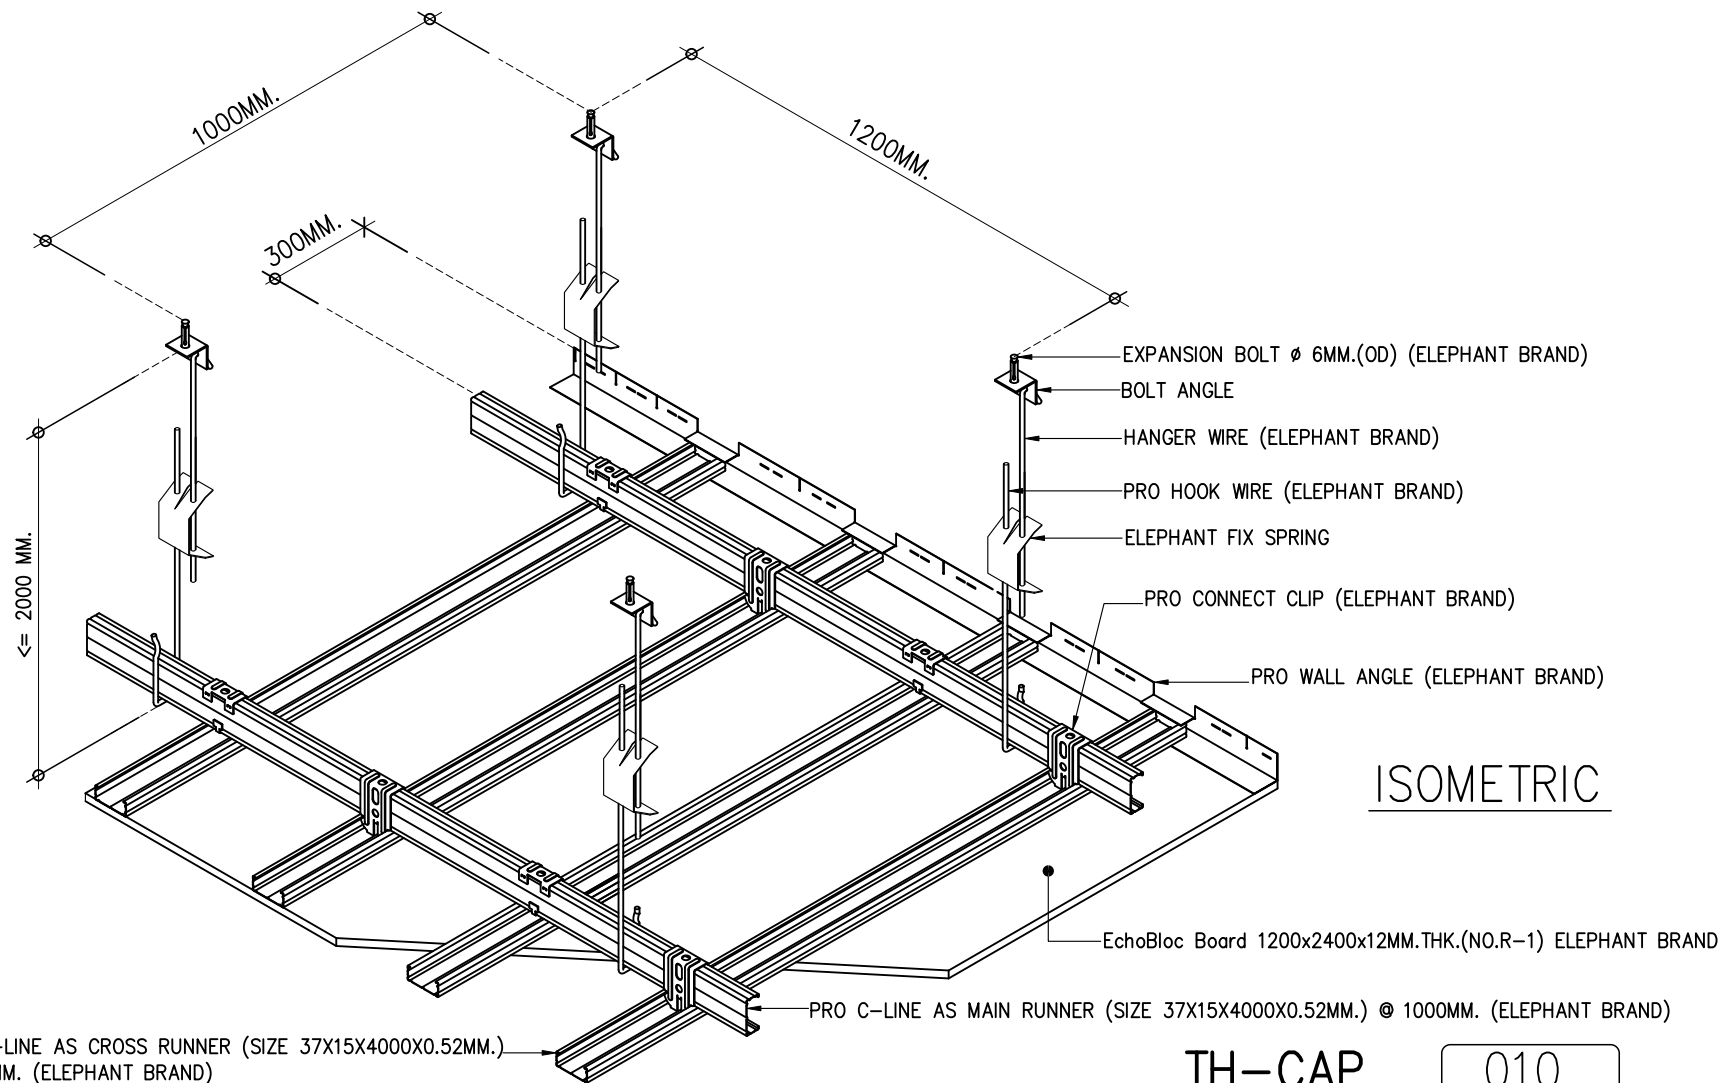

TH-CAP

SCALE

1:XX

010

A-01



ยิปซัม
ตราช้าง

THE SIAM GYPSUM INDUSTRY(SARABURI)

Pakin Bldg., 5th fl., 9 Ratchadapisek Rd.,
Dindang, Bangkok 10400 THAILAND
Tel +02 555 0000 www.siamgypsum.com

DIR / FILE : D:\Peeradon\2562\Ceiling System 2562

DRAWN BY : PEERADON CHAIPOORNUSAWEE

14-05-2562

CHECKED BY : Attaanon./Non./Kitsada

14-05-2562

APPROVAL : Jaturawit Chienwichai

14-05-2562

PROJECT : Ceiling System

TITLE :

(ISOMETRIC) TH-CAP-014

SCALE: 1:

UNIT. mm

SHEET NO.0/00

REV.

00

A4