


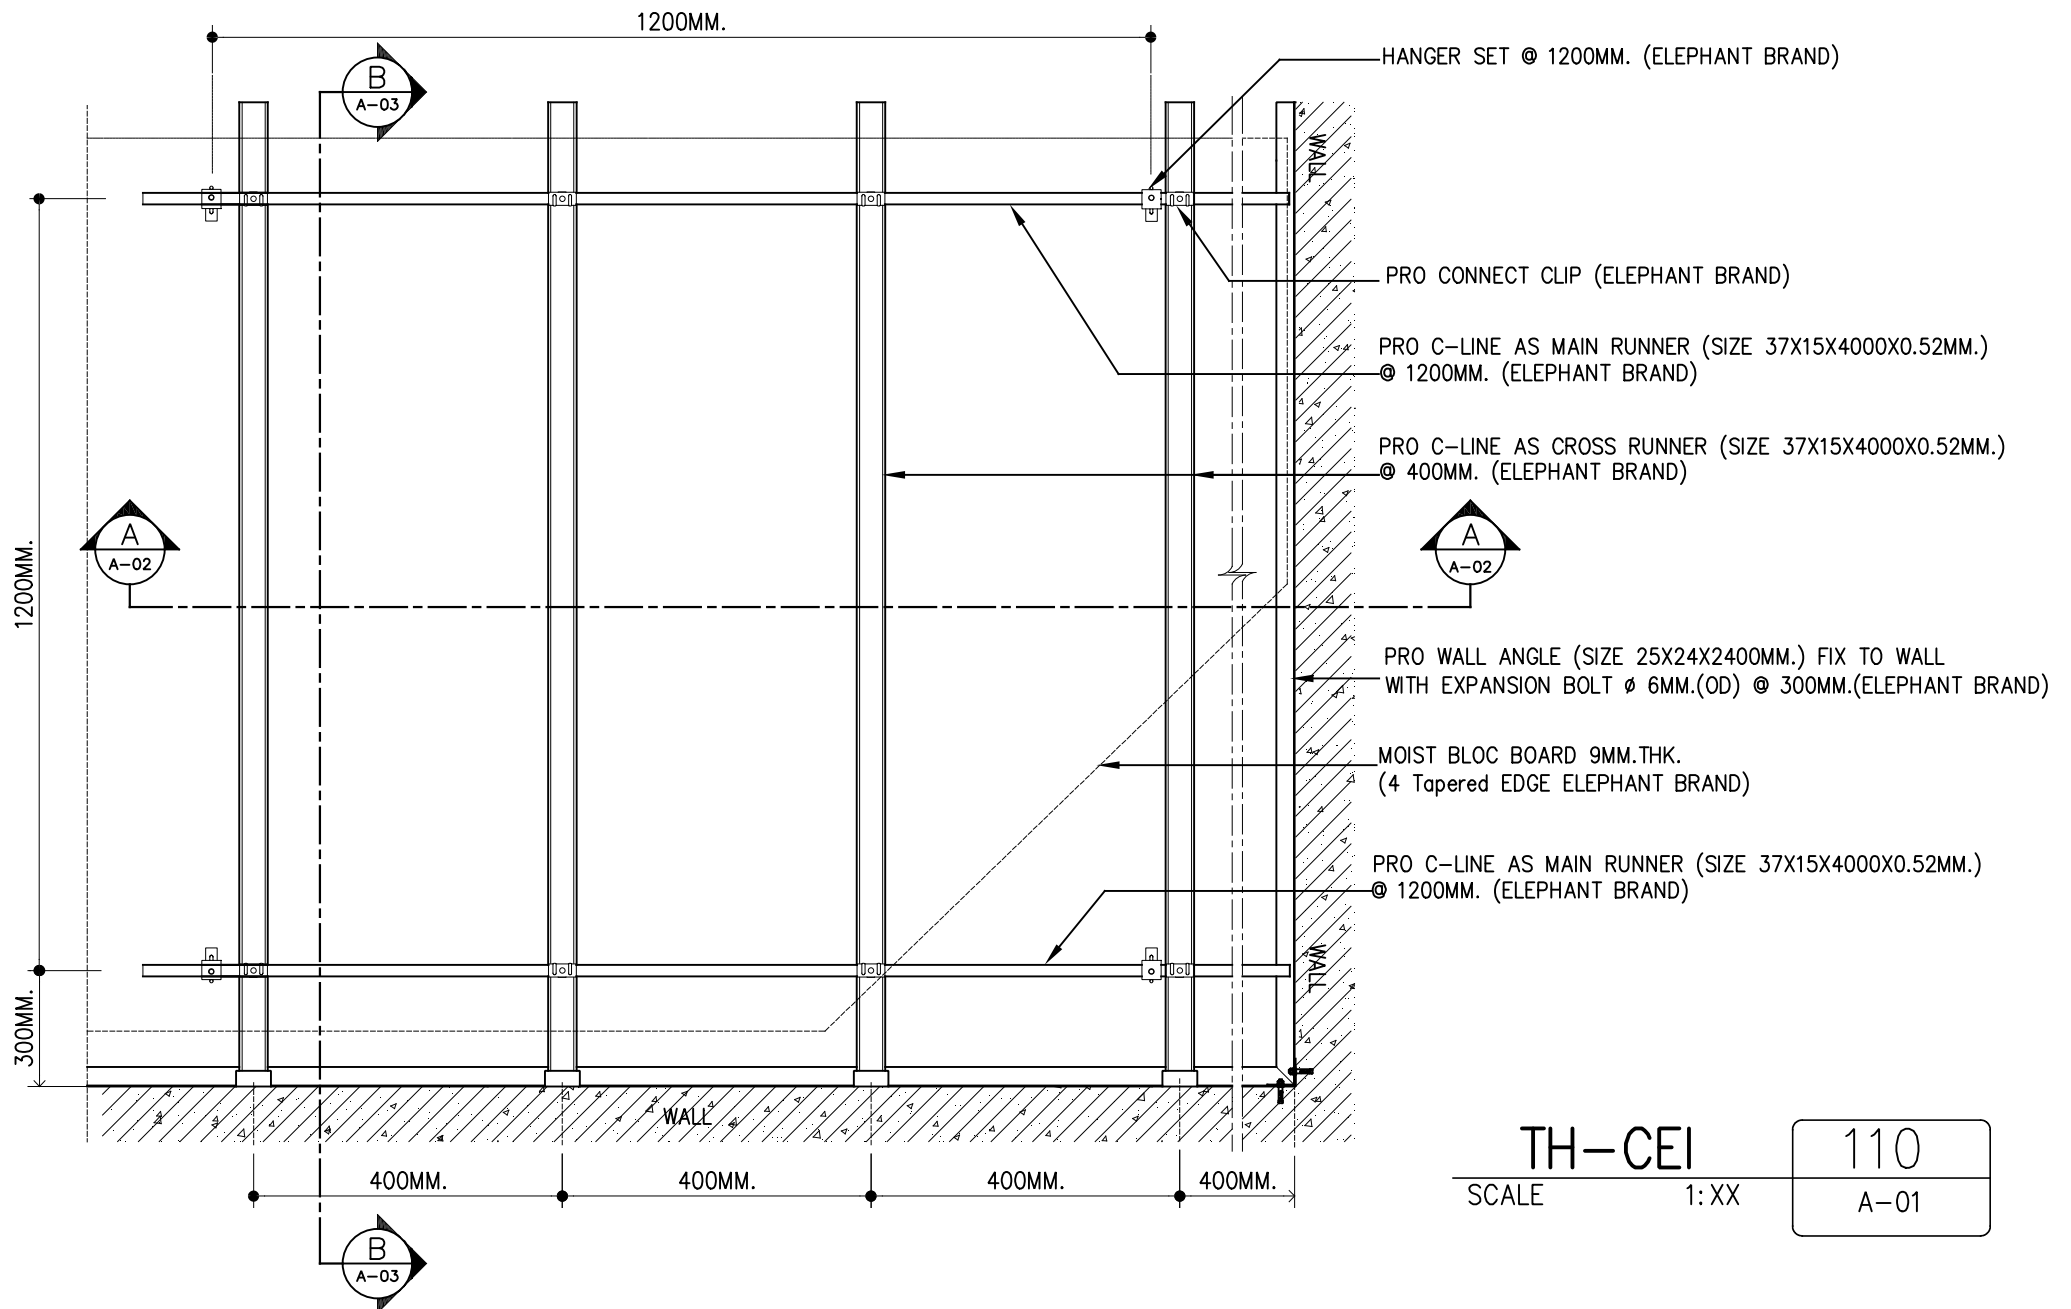

ยิปซัม
ตราช้าง

THE SIAM GYPSUM INDUSTRY(SARABURI)

Pakin Bldg., 5th fl., 9 Ratchadapisek Rd.,
Dindang, Bangkok 10400 THAILAND
Tel +02 555 0000 www.siamgypsum.com

DIR / FILE : D:\Peeradon\2562\Ceiling System 2562

DRAWN BY : PEERADON CHAIPOORNUSAWEE 14-05-2562


CHECKED BY : Attaanan./Non./Kitsada 14-05-2562

APPROVAL : Jaturawit Chienwichai 14-05-2562

PROJECT : Ceiling System

TITLE : TH-CEI-111

SCALE: 1: UNIT. mm SHEET NO00/00 REV. 00 A4

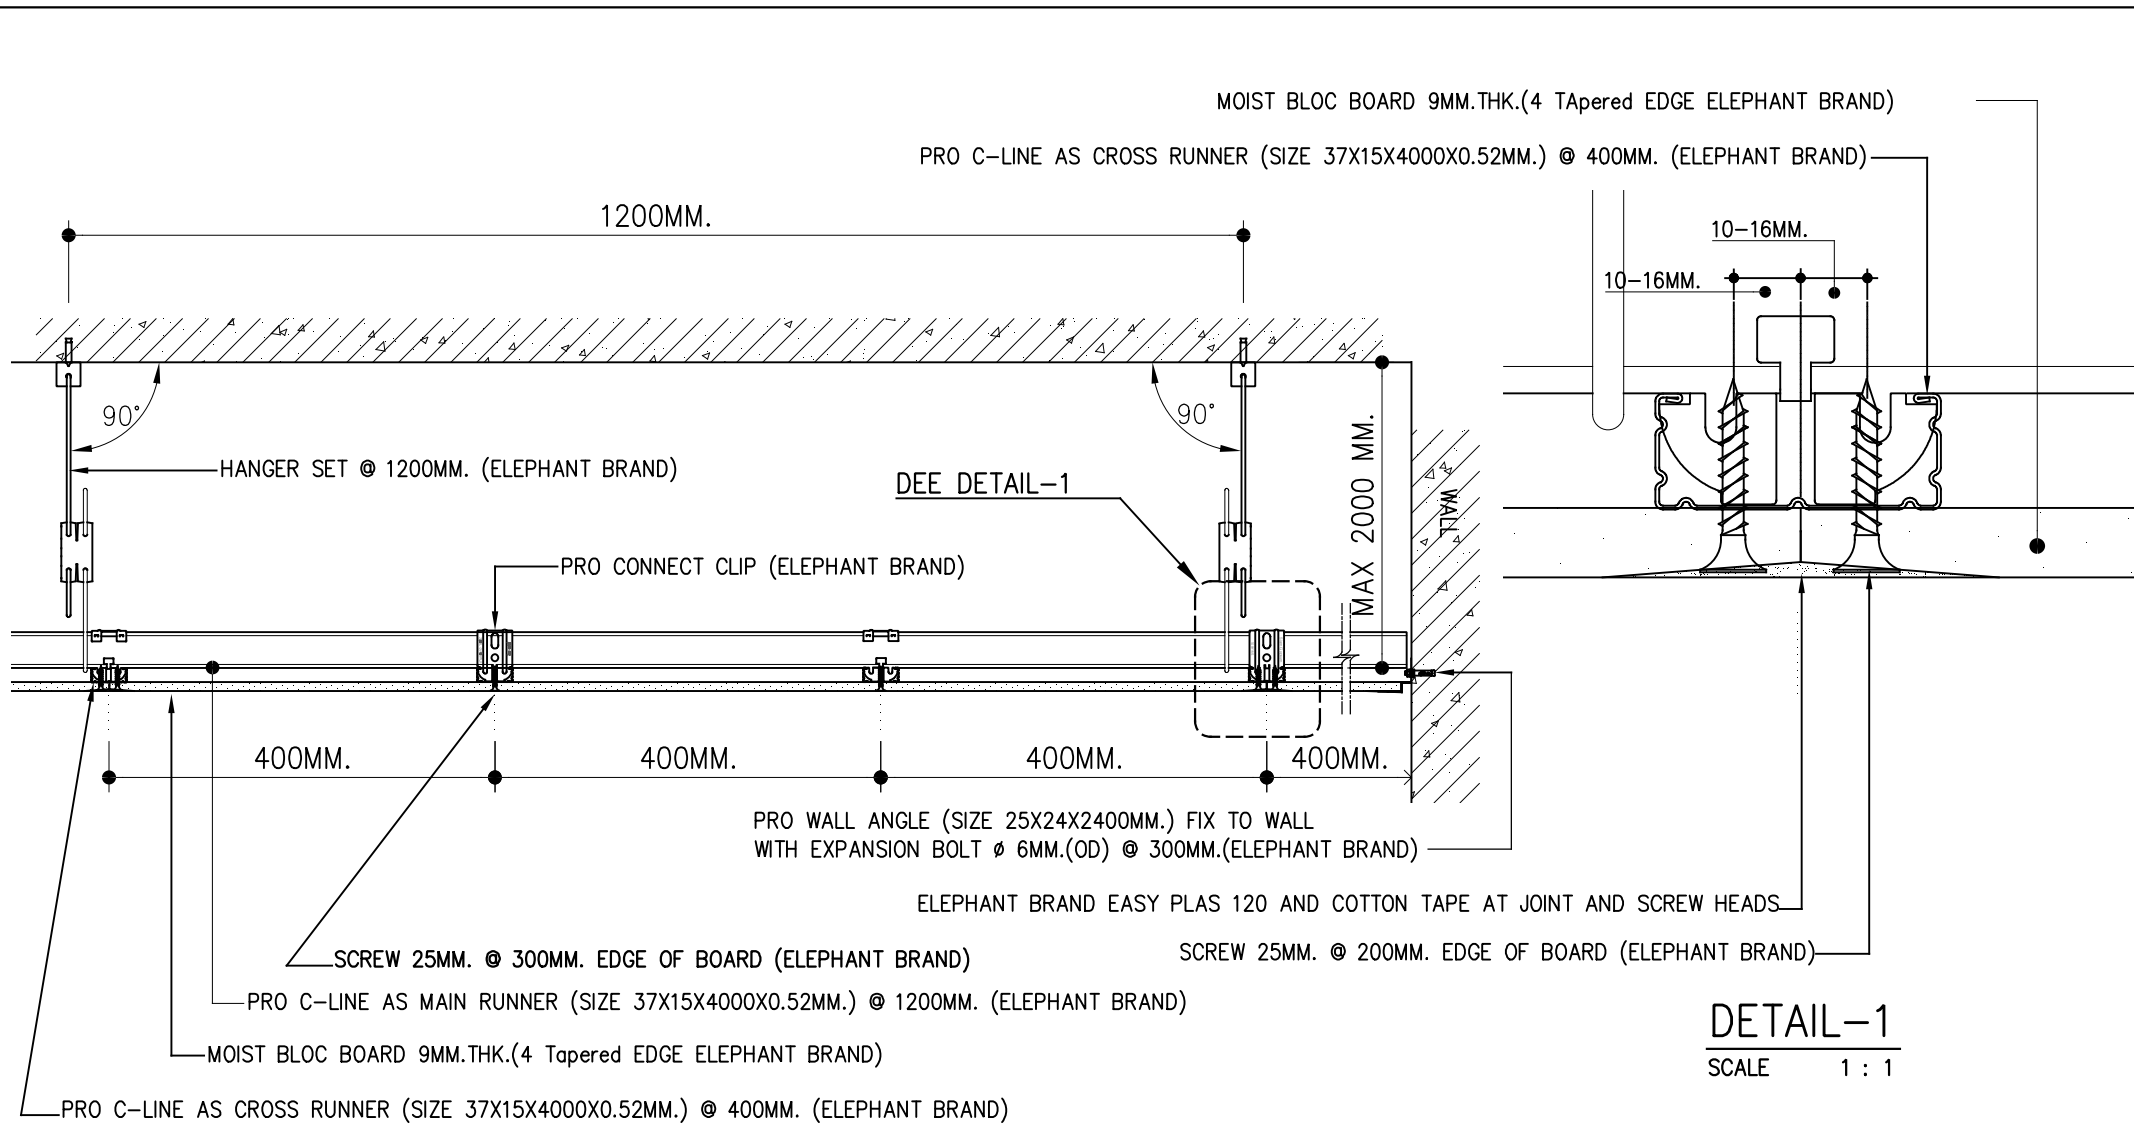

SECTION-A
SCALE 1 : 8

DETAIL-1
SCALE 1 : 1


TH-CEI		110
SCALE	1: XX	A-01



ยิบซั่ม
ตราช้าง

THE SIAM GYPSUM INDUSTRY(SARABURI)
Pakin Bldg., 5th fl., 9 Ratchadapisek Rd.,
Dindang, Bangkok 10400 THAILAND
Tel +02 555 0000 www.siamgypsum.com

DIR / FILE : D\Peeradon\2562\Ceiling System 2562			PROJECT : Ceiling System			
DRAWN BY : PEERADON CHAIPOORNUSAWEE 14-05-2562			TITLE : TH-CEI-112			
CHECKED BY : Attaanan./Non./Kitsada 14-05-2562						
APPROVAL : Jaturawit Chienwichai 14-05-2562			SCALE: 1:	UNIT: mm	SHEET NO00/00	REV. 00 A4

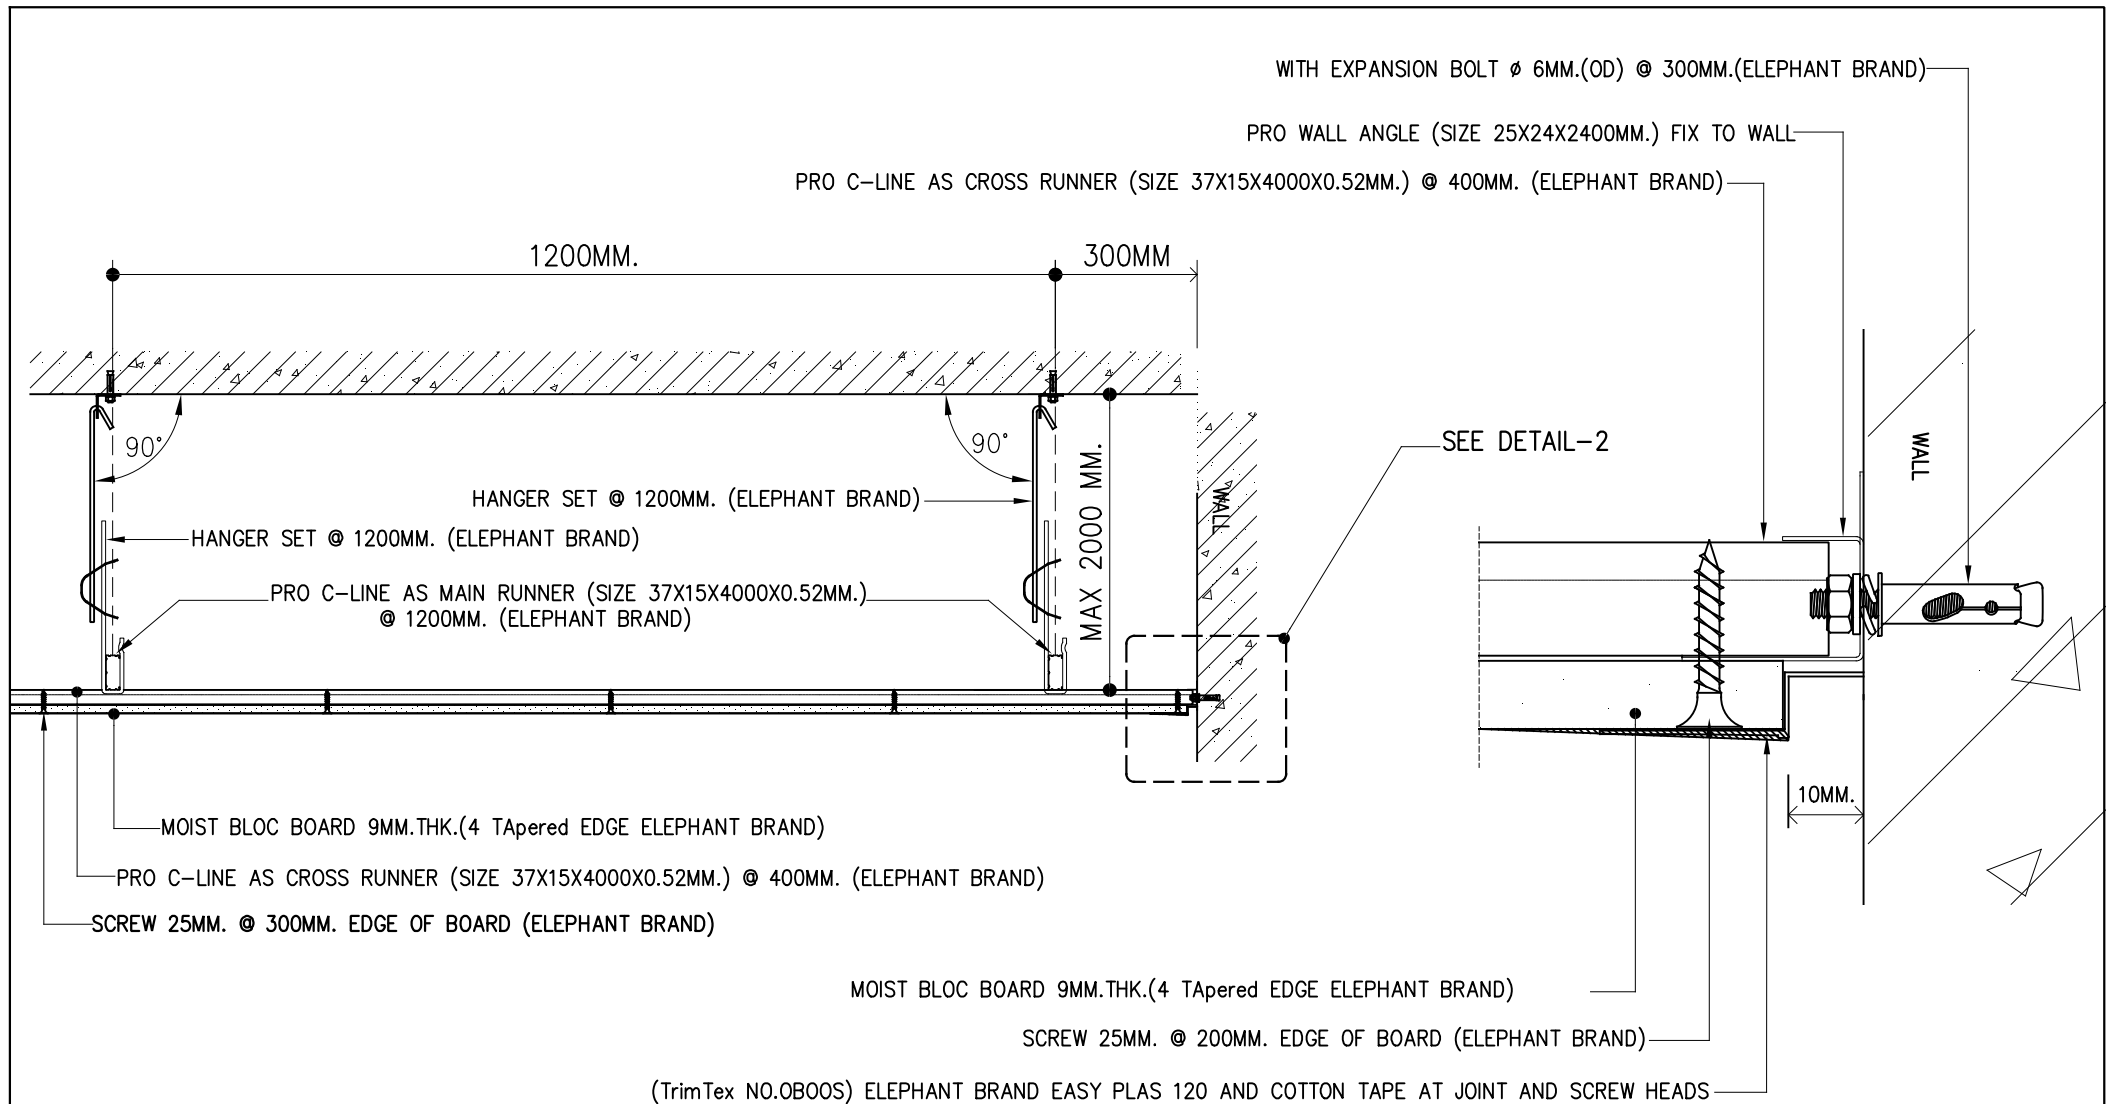

SECTION-B
SCALE 1 : 8

DETAIL-2
SCALE 1:1

TH-CEI
SCALE 1: XX

110
A-01



สยาม
ยิปซั่ม

THE SIAM GYPSUM INDUSTRY(SARABURI)

Pakin Bldg., 5th fl., 9 Ratchadapisek Rd.,
Dindang, Bangkok 10400 THAILAND
Tel +02 555 0000 www.siamgypsum.com

DIR / FILE : D:\Peeradon\2562\Ceiling System 2562

DRAWN BY : PEERADON CHAIPOORNUSAWEE 14-05-2562

CHECKED BY : Attanan./Non./Kitsada 14-05-2562

APPROVAL : Jaturawit Chienwichai 14-05-2562

PROJECT : Ceiling System

TITLE : TH-CEI-113


SCALE. 1:

UNIT. mm

SHEET NO00/00

REV.

00 A4

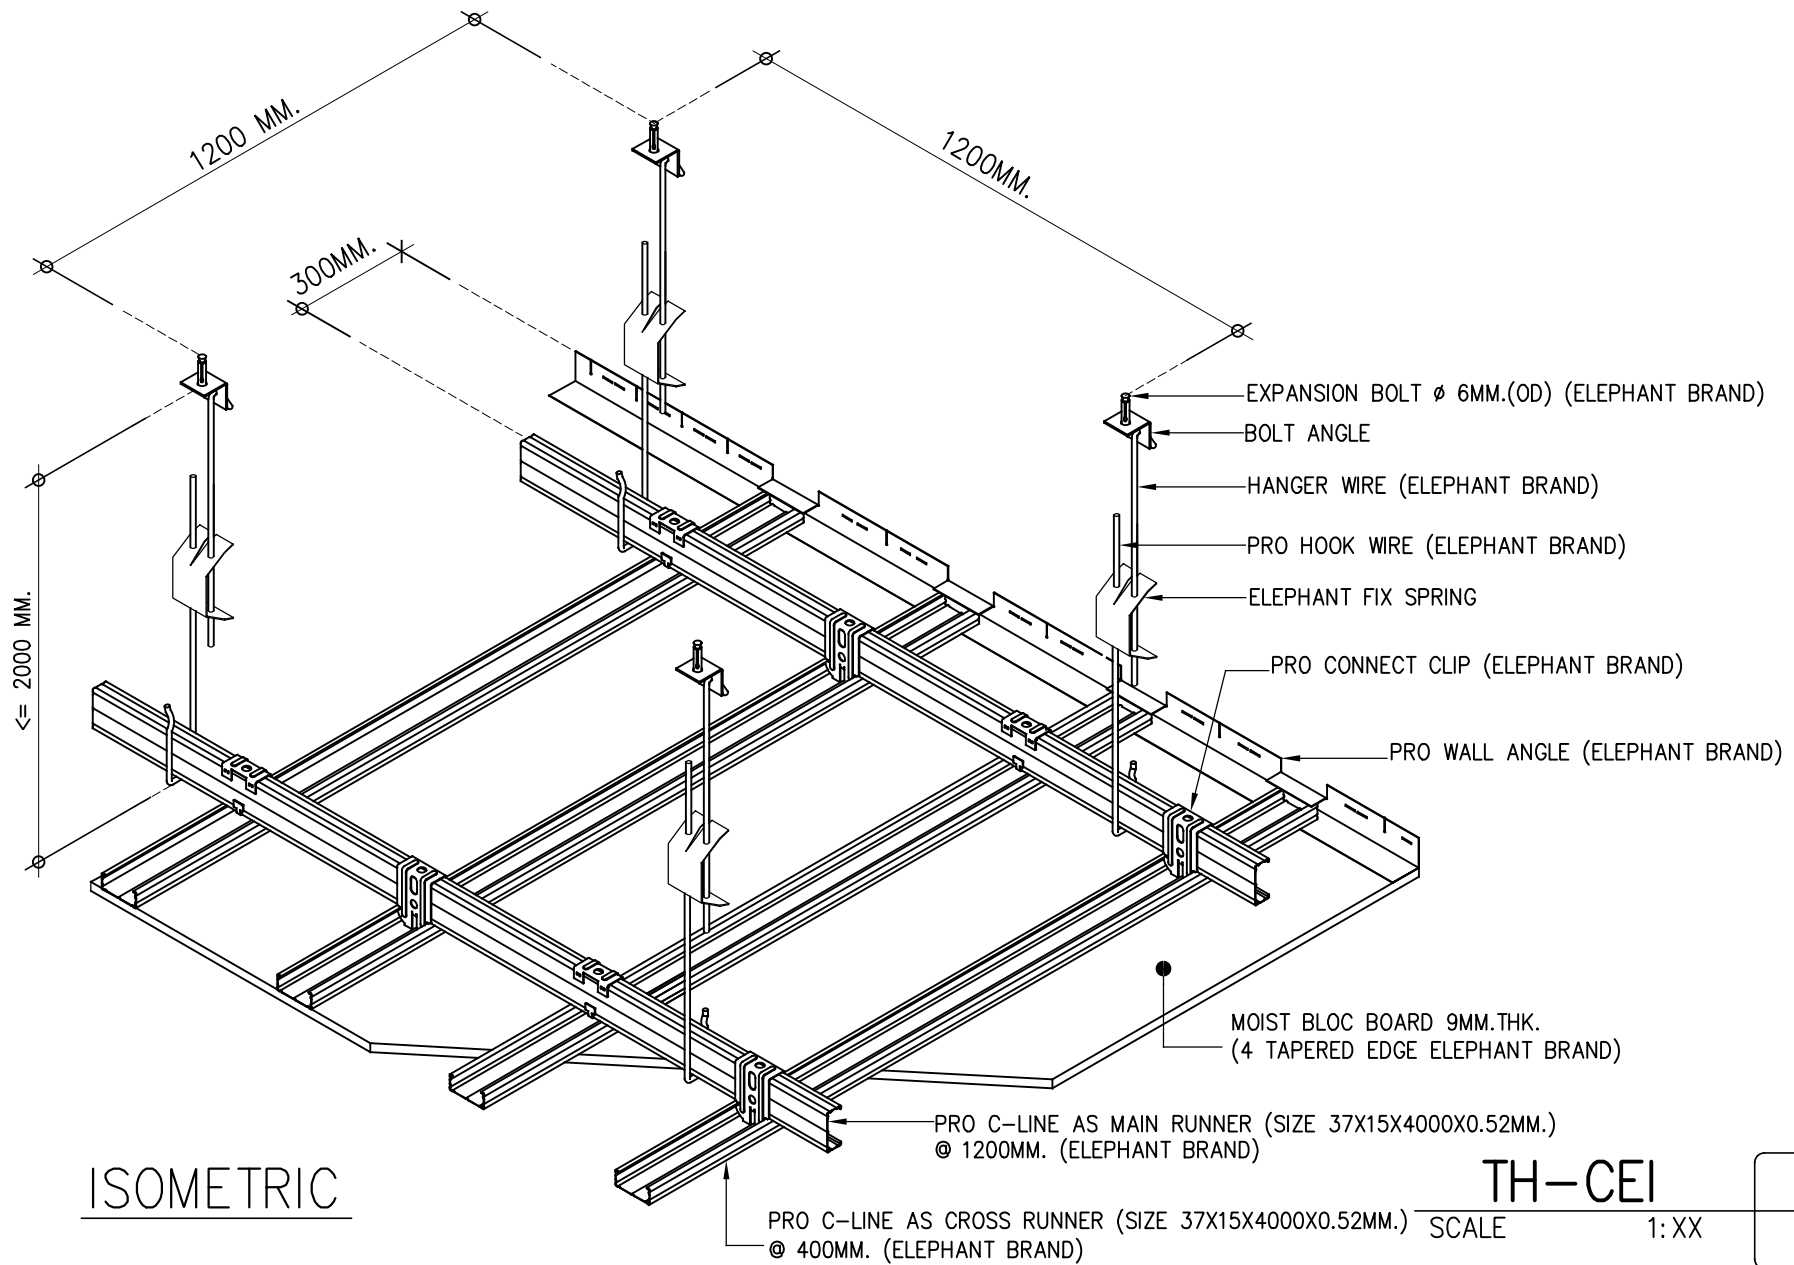

ISOMETRIC

TH-CEI

SCALE 1: XX

110

A-01



ยิปซัม
ตราช้าง

THE SIAM GYPSUM INDUSTRY(SARABURI)

Pakin Bldg., 5th fl., 9 Ratchadapisek Rd.,
Dindang, Bangkok 10400 THAILAND
Tel +02 555 0000 www.siamgypsum.com

DIR / FILE : D:\Peeradon\2562\Ceiling System 2562

DRAWN BY : PEERADON CHAIORNPUSEWEE 14-05-2562

CHECKED BY : Attaanan./Non./Kitsada 14-05-2562

APPROVAL : Jaturawit Chienwichai 14-05-2562

PROJECT : Ceiling System

TITLE : TH-CEI-114

SCALE: 1:

UNIT. mm

SHEET NO00/00

REV.

00 A4