


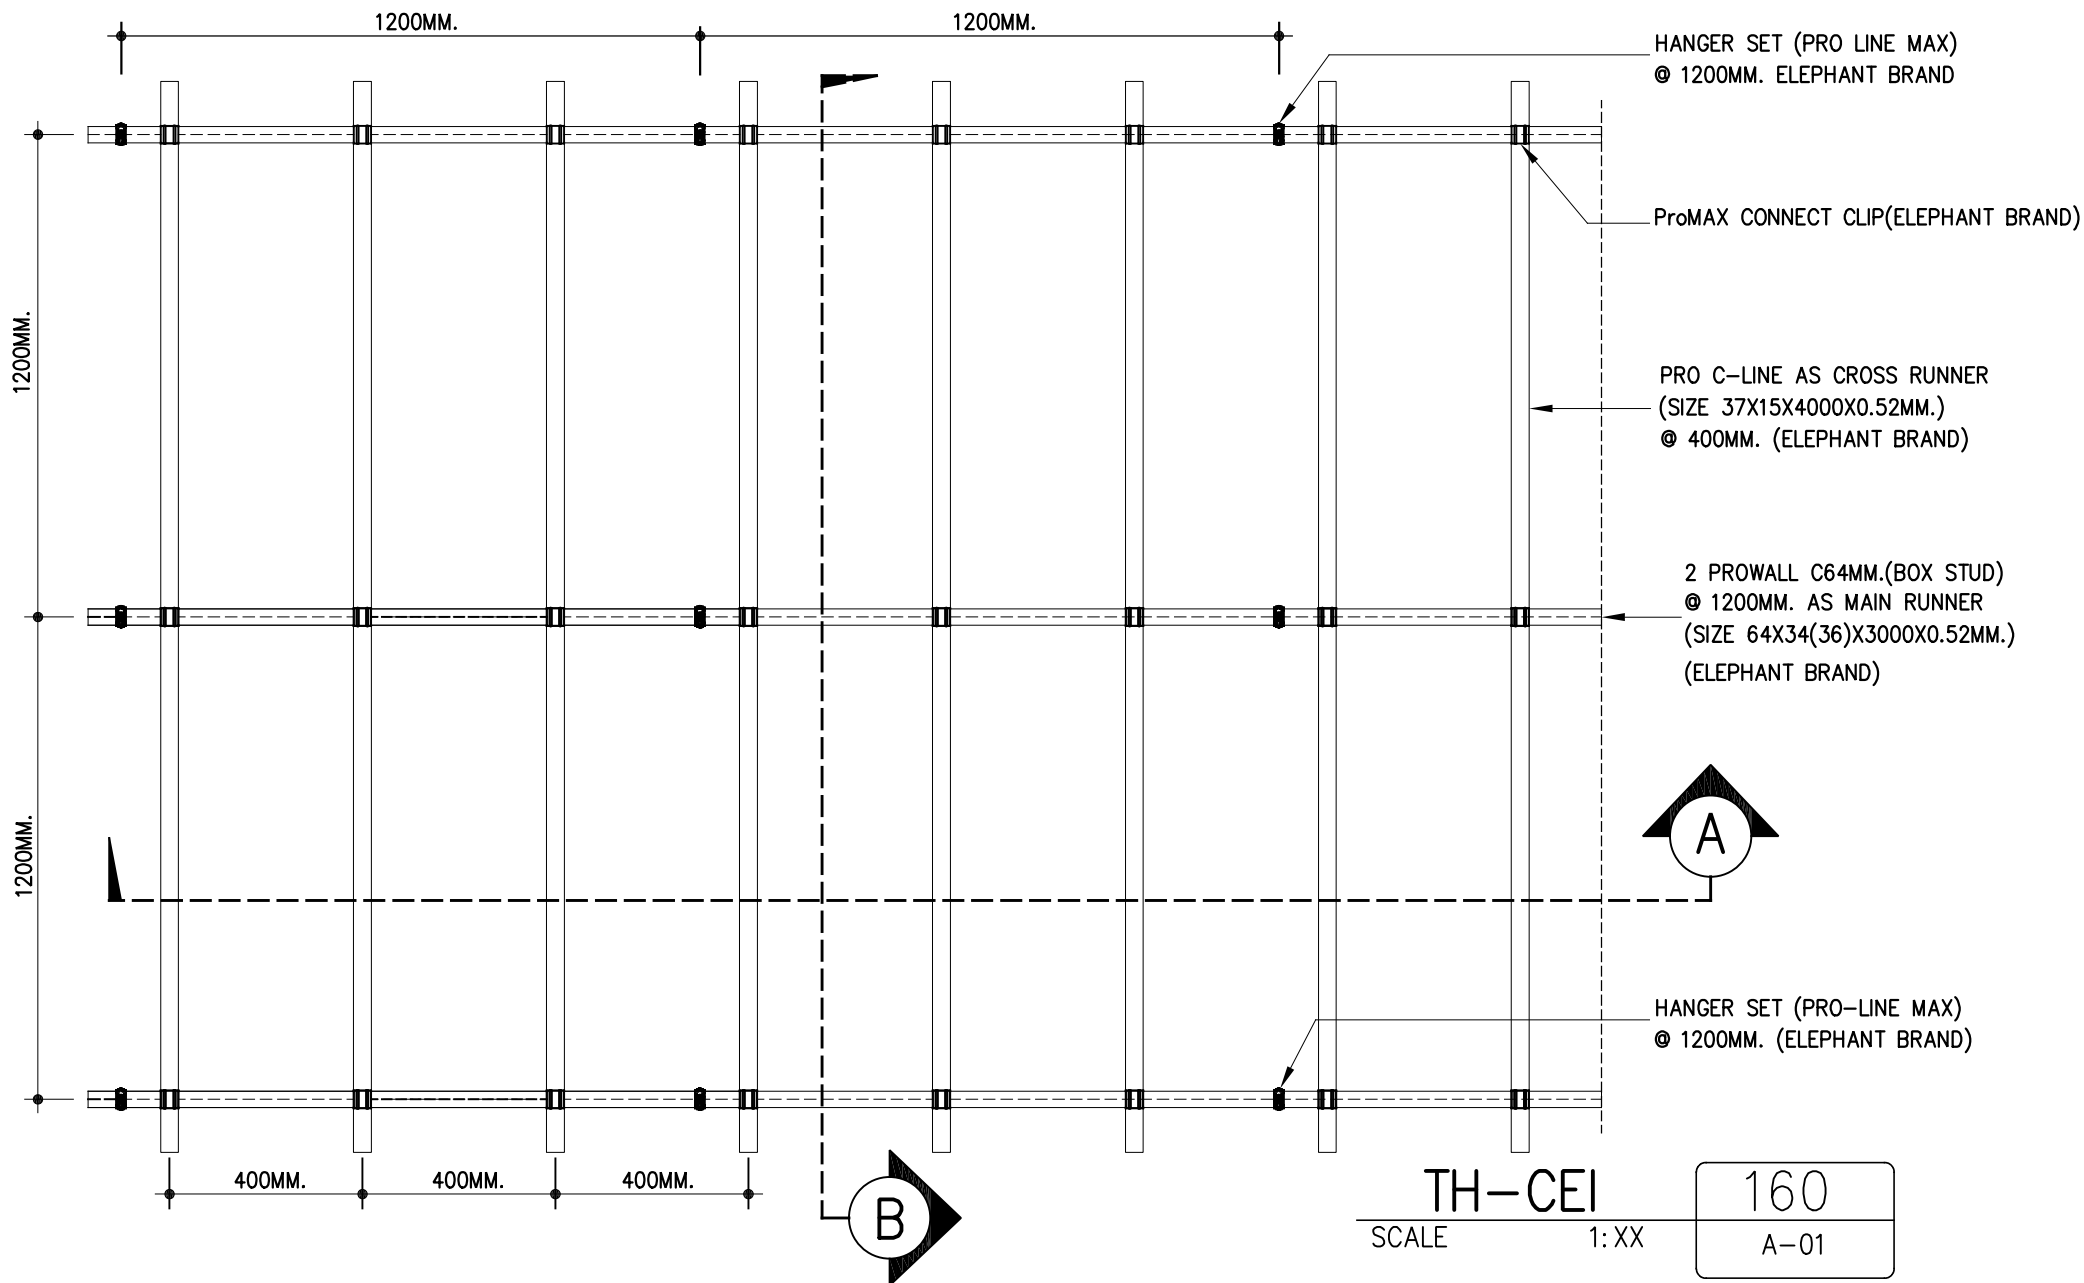

สยาม
ยิปซัม

THE SIAM GYPSUM INDUSTRY(SARABURI)

Pakin Bldg., 5th fl., 9 Ratchadapisek Rd.,
Dindang, Bangkok 10400 THAILAND
Tel +02 555 0000 www.siamgypsum.com

DIR / FILE : D:\Peeradon\2562\Ceiling System 2562

DRAWN BY : PEERADON CHAIORNPUWEE 14-05-2562



CHECKED BY : Attaanan./Non./Kitsada 14-05-2562

APPROVAL : Jaturawit Chienwichai 14-05-2562

PROJECT : Ceiling System

TITLE : TH-CEI-161

SCALE: 1: UNIT: mm SHEET NO00/00 REV. 00 A4

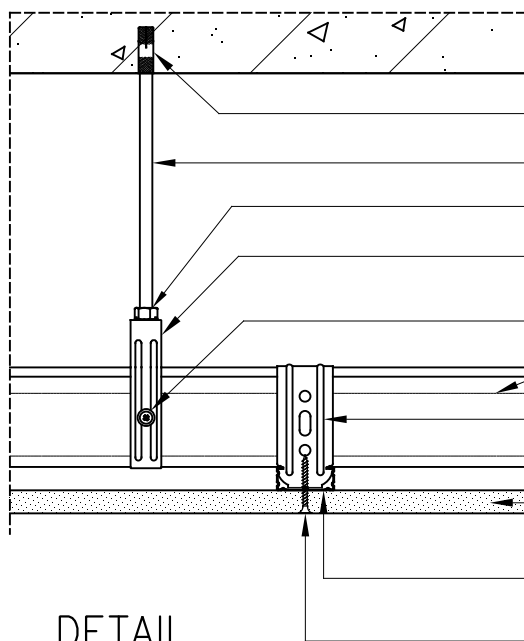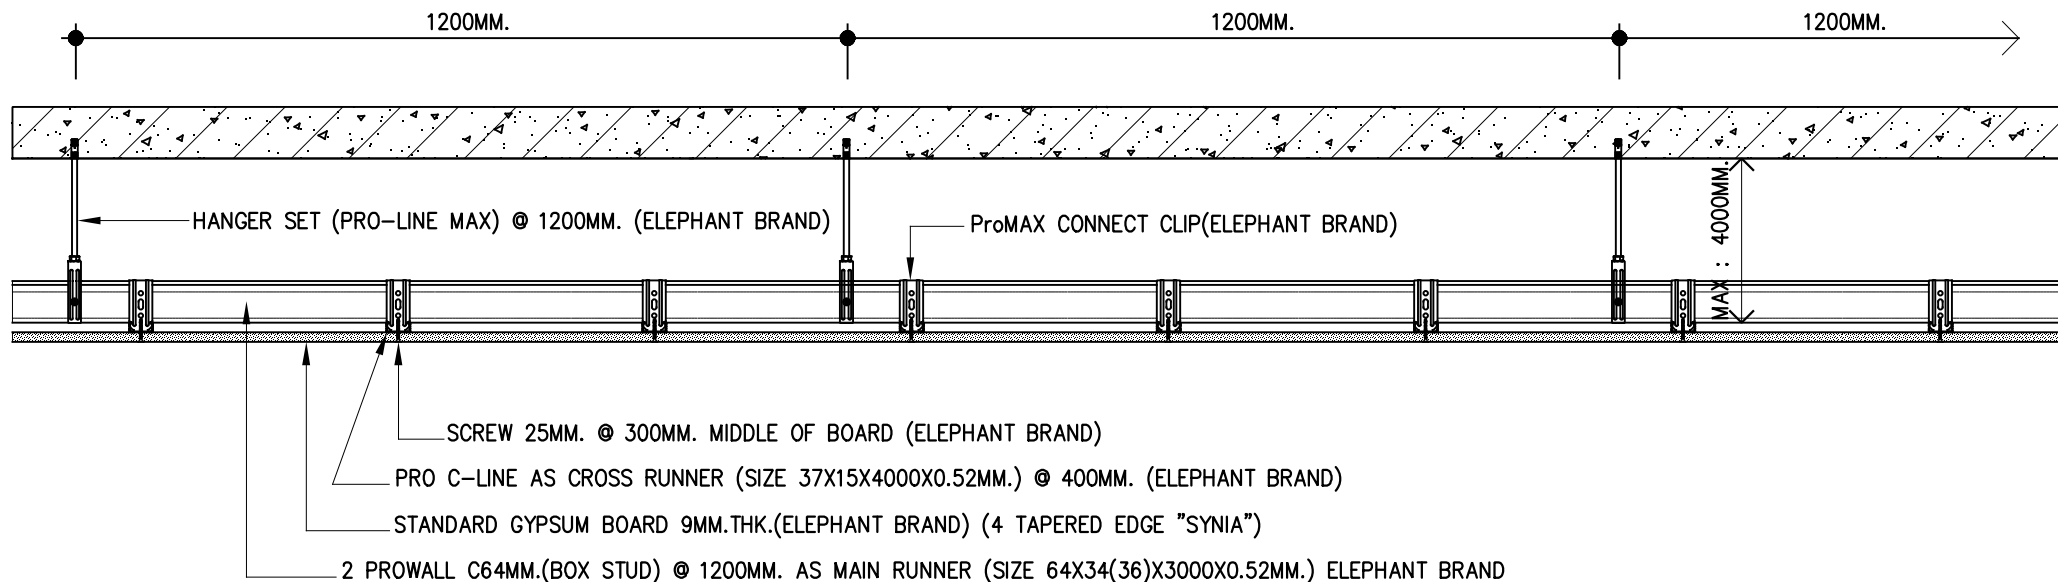

SECTION-A
SCALE 1 : 10

TH-CEI
SCALE 1:XX

160
A-01


DETAIL
SCALE 1:5



สยาม
ตราช้าง

THE SIAM GYPSUM INDUSTRY(SARABURI)
Pakin Bldg., 5th fl., 9 Ratchadapisek Rd.,
Dindang, Bangkok 10400 THAILAND
Tel +02 555 0000 www.siamgypsum.com


DIR / FILE : D:\Peeradon\2562\Ceiling System 2562	PROJECT : Ceiling System
DRAWN BY : PEERADON CHAIORNPU SAWEE 14-05-2562	TITLE : TH-CEI-162
CHECKED BY : Attaanan./Non./Kitsada 14-05-2562	
APPROVAL : Jaturawit Chienwichai 14-05-2562	SCALE: 1: UNIT. mm SHEET NO00/00 REV. 00 A4

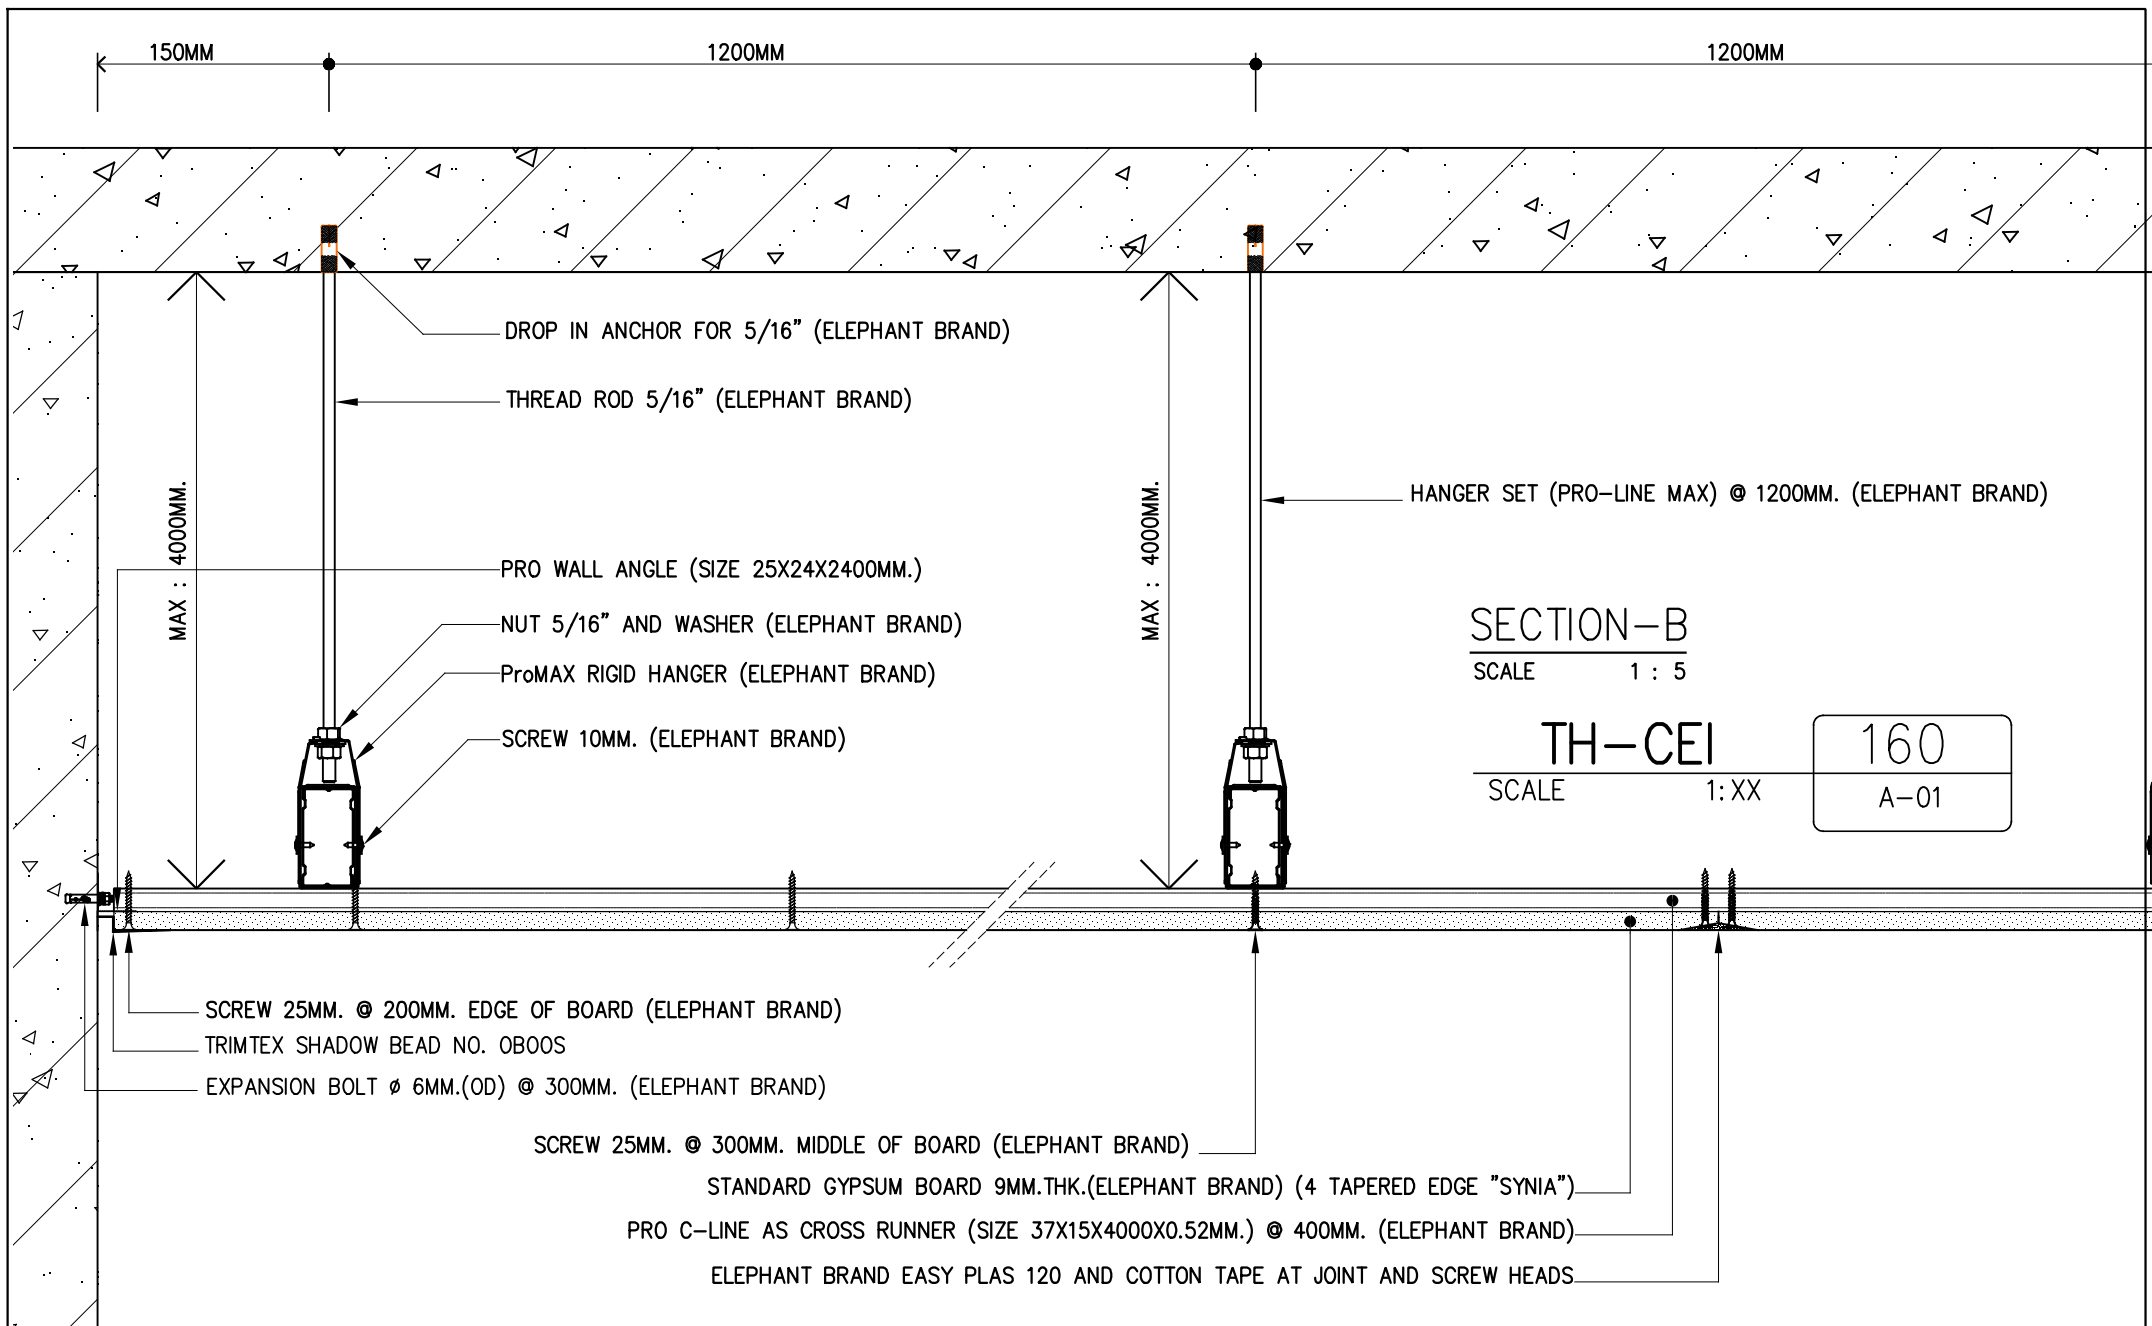

ยิบซั่ม
ตราช้าง

THE SIAM GYPSUM INDUSTRY(SARABURI)
Pakin Bldg., 5th fl., 9 Ratchadapisek Rd.,
Dindang, Bangkok 10400 THAILAND
Tel +02 555 0000 www.siamgypsum.com

DIR / FILE : D:\Peeradon\2562\Ceiling System 2562	PROJECT : Ceiling System
DRAWN BY : PEERADON CHAIORNPU SAWEE 14-05-2562	TITLE : TH-CEI-163
CHECKED BY : Attaanan./Non./Kitsada 14-05-2562	
APPROVAL : Jaturawit Chienwichai 14-05-2562	SCALE: 1: UNIT. mm SHEET NO00/00 REV. 00 A4

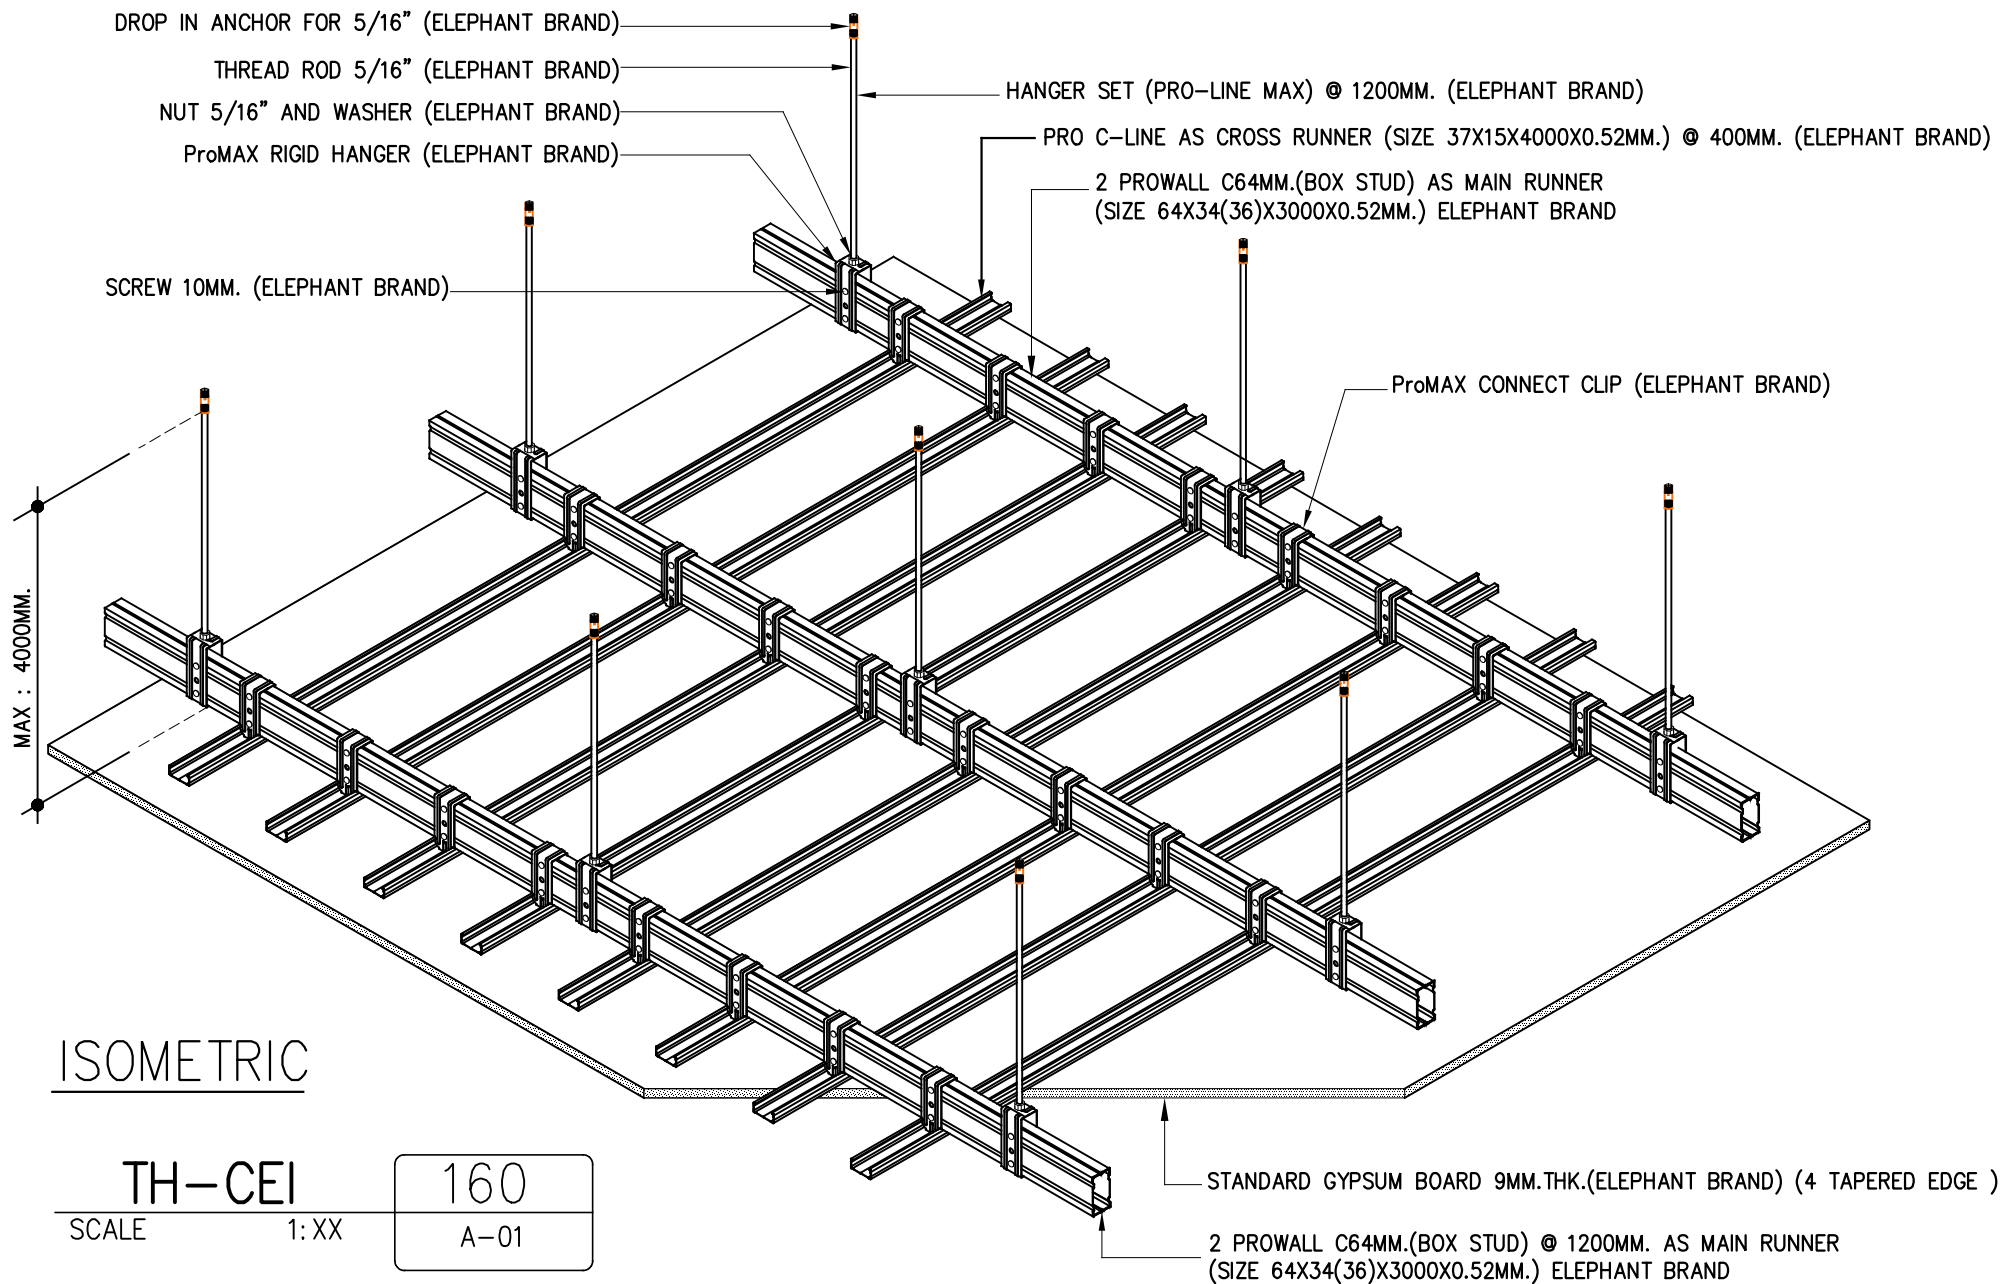

สยาม
ยิปซัม

THE SIAM GYPSUM INDUSTRY(SARABURI)
Pakin Bldg., 5th fl., 9 Ratchadapisek Rd.,
Dindang, Bangkok 10400 THAILAND
Tel +02 555 0000 www.siamgypsum.com

DIR / FILE : D:\Peeradon\2562\Ceiling System 2562	PROJECT : Ceiling System
DRAWN BY : PEERADON CHAIORNPU SAWEE 14-05-2562	TITLE : TH-CEI-164
CHECKED BY : Attaanan./Non./Kitsada 14-05-2562	SCALE: 1:
APPROVAL : Jaturawit Chienwichai 14-05-2562	UNIT. mm
	SHEET NO00/00
	REV. 00
	A4