


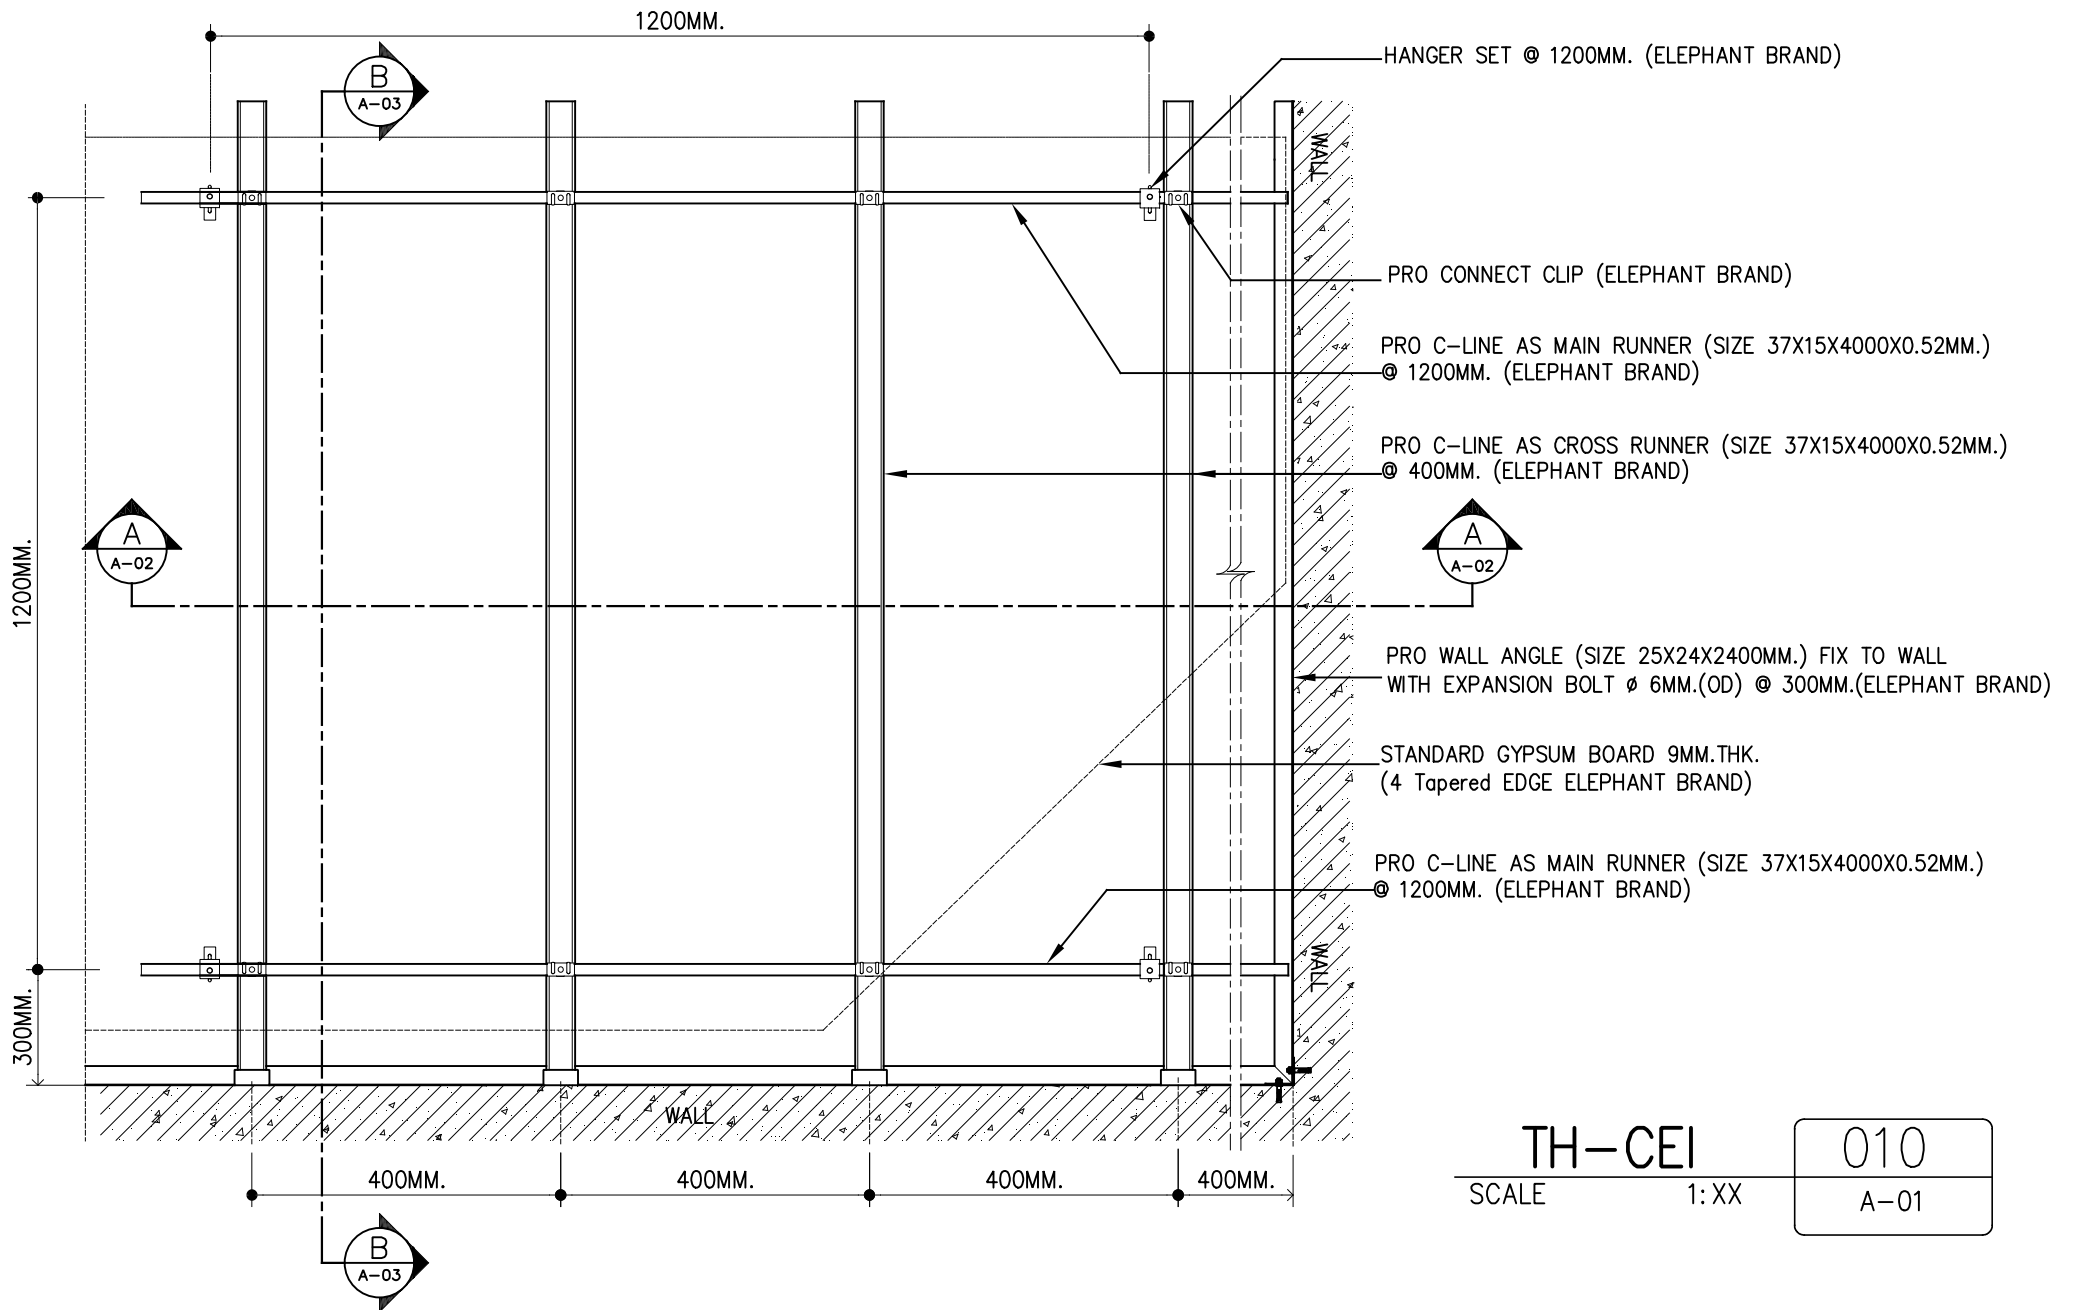

ยิปซัม
ตราช้าง

THE SIAM GYPSUM INDUSTRY(SARABURI)

Pakin Bldg., 5th fl., 9 Ratchadapisek Rd.,
Dindang, Bangkok 10400 THAILAND
Tel +02 555 0000 www.siamgypsum.com

DIR / FILE : D:\Peeradon\2562\Ceiling System 2562

DRAWN BY : PEERADON CHAIPOORNUSAWEE 14-05-2562

CHECKED BY : Attaanan./Non./Kitsada 14-05-2562

APPROVAL : Jaturawit Chienwichai 14-05-2562

PROJECT : Ceiling System


TITLE : TH-CEI-011

SCALE: 1:

UNIT. mm

SHEET NO00/00

REV. 00 A4

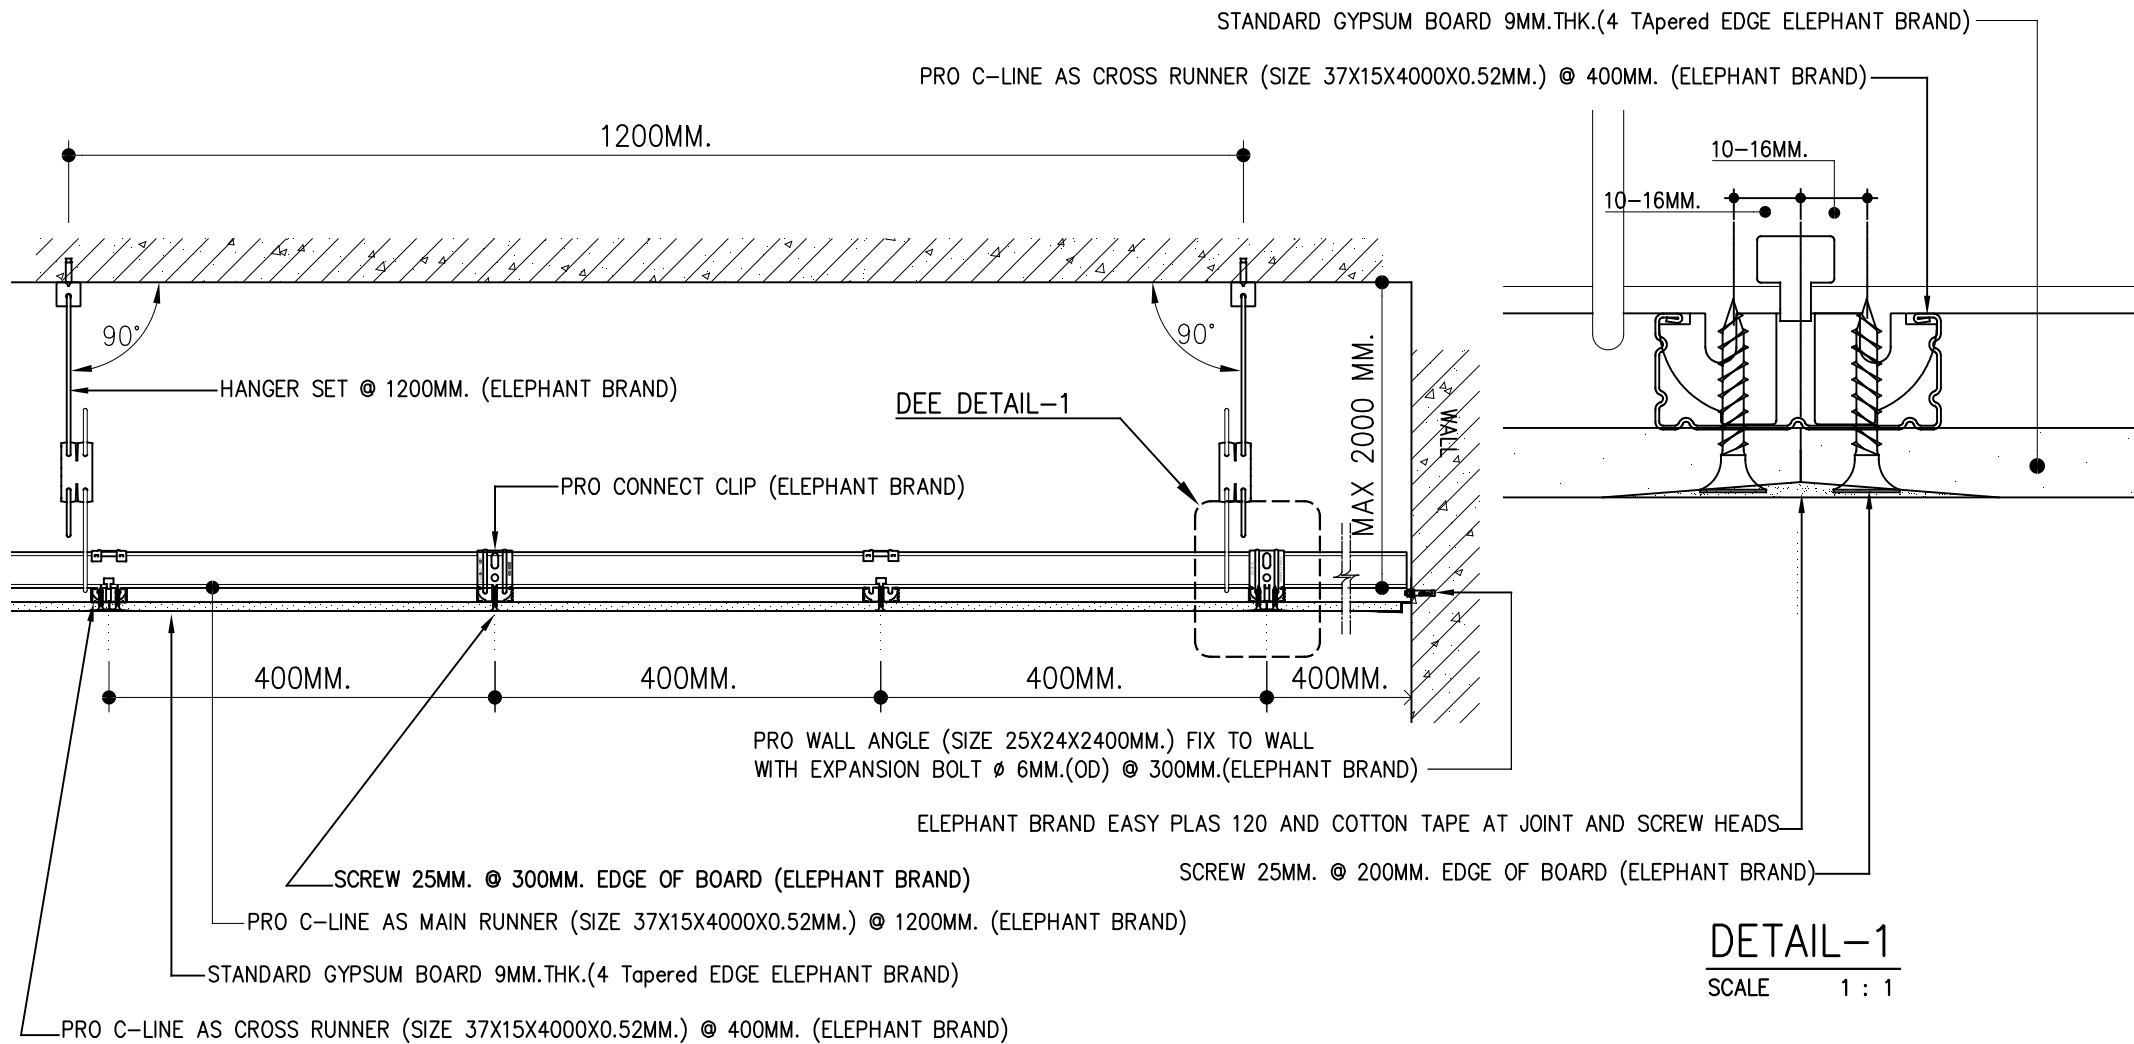

SECTION-A
SCALE 1 : 8

TH-CEI	010
SCALE 1: XX	A-01




ยิปซัม
ตราช้าง

THE SIAM GYPSUM INDUSTRY(SARABURI)

Pakin Bldg., 5th fl., 9 Ratchadapisek Rd.,
Dindang, Bangkok 10400 THAILAND
Tel +02 555 0000 www.siamgypsum.com

DIR / FILE : D:\Peeradon\2562\Ceiling System 2562	PROJECT : Ceiling System
DRAWN BY : PEERADON CHAIPORNUSAWEE 14-05-2562	TITLE : TH-CEI-012
CHECKED BY : Attaanan./Non./Kitsada 14-05-2562	SCALE. 1:
APPROVAL : Jaturawit Chienwichai 14-05-2562	UNIT. mm
	SHEET NO00/00
	REV. 00
	A4

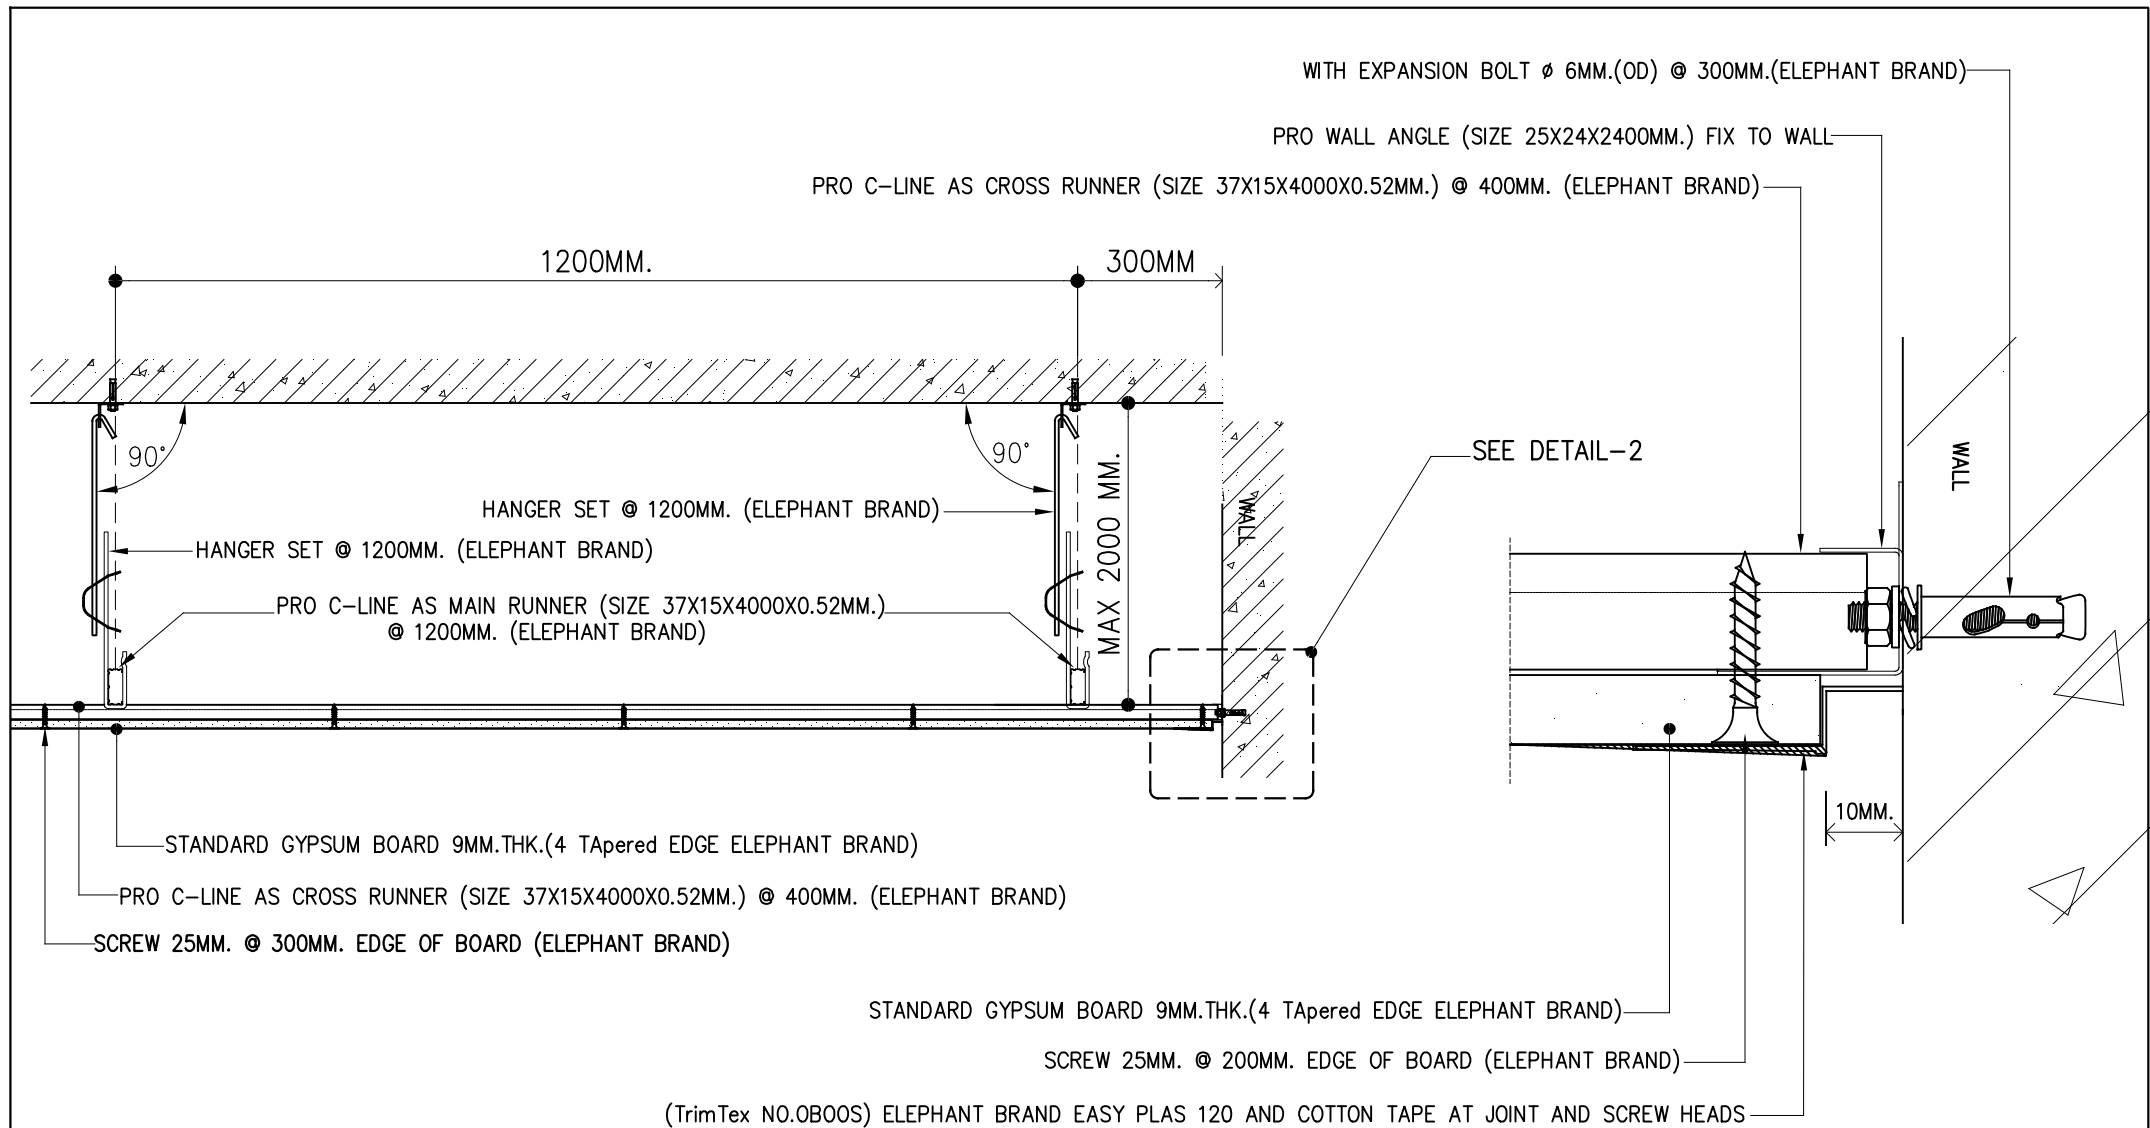

SECTION-B
SCALE 1 : 8

DETAIL-2
SCALE 1:1

TH-CEI
SCALE 1: XX

010
A-01



ยิปซั่ม
ตราช้าง

THE SIAM GYPSUM INDUSTRY(SARABURI)

Pakin Bldg., 5th fl., 9 Ratchadapisek Rd.,
Dindang, Bangkok 10400 THAILAND
Tel +02 555 0000 www.siamgypsum.com

DIR / FILE : D:\Peeradon\2562\Ceiling System 2562

DRAWN BY : PEERADON CHAIPORNPUASAWEE 14-05-2562

CHECKED BY : Attanan./Non./Kitsada 14-05-2562

APPROVAL : Jaturawit Chienwichai 14-05-2562

PROJECT : Ceiling System

TITLE : TH-CEI-013


SCALE: 1:

UNIT. mm

SHEET NO00/00

REV.

00 A4

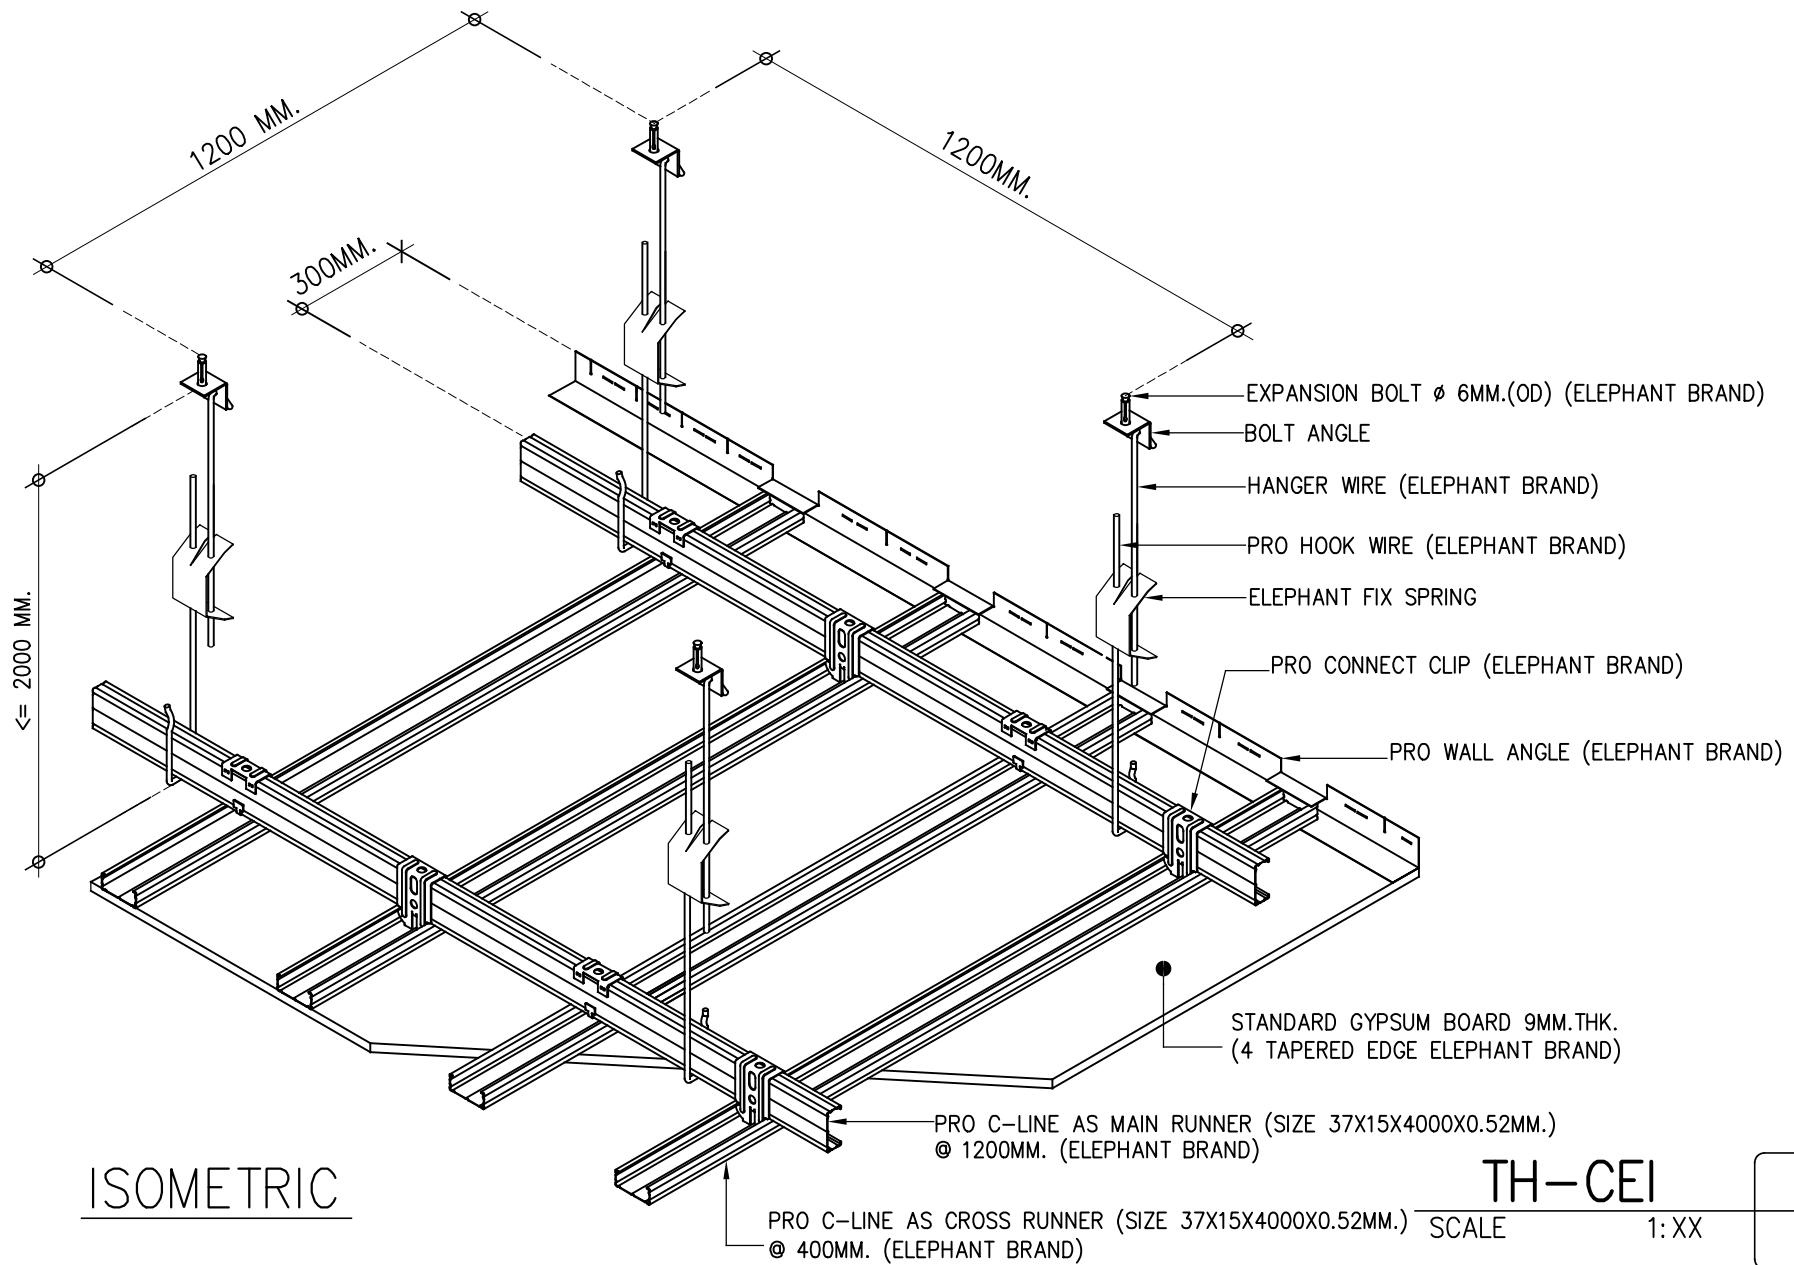

ยิปซัม
ตราช้าง

THE SIAM GYPSUM INDUSTRY (SARABURI)

Pakin Bldg., 5th fl., 9 Ratchadapisek Rd.,
Dindang, Bangkok 10400 THAILAND
Tel +02 555 0000 www.siamgypsum.com

DIR / FILE : D:\Peeradon\2562\Ceiling System 2562

DRAWN BY : PEERADON CHAIORNPUSEWEE 14-05-2562

CHECKED BY : Attanan./Non./Kitsada 14-05-2562

APPROVAL : Jaturawit Chienwichai 14-05-2562

PROJECT : Ceiling System

TITLE : TH-CEI-014

SCALE: 1:

UNIT. mm

SHEET NO00/00

REV.

00 A4