


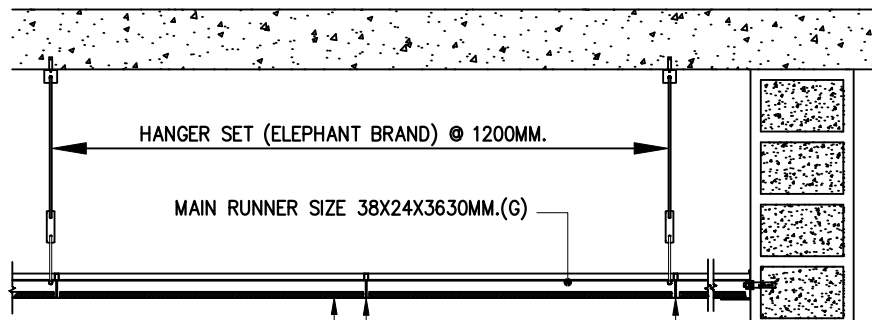


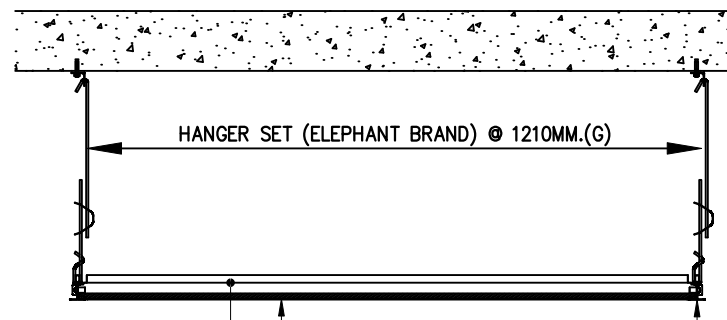

SECTION 1-1
SCALE 1 : 7.5

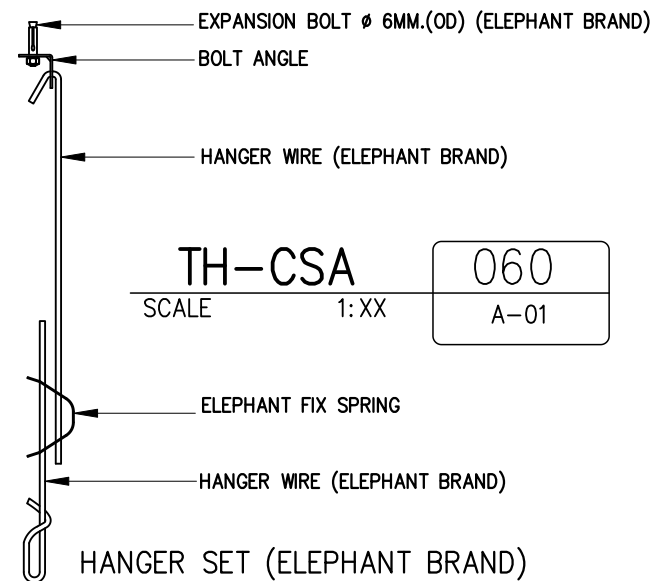

SECTION 2-2
SCALE 1 : 7.5

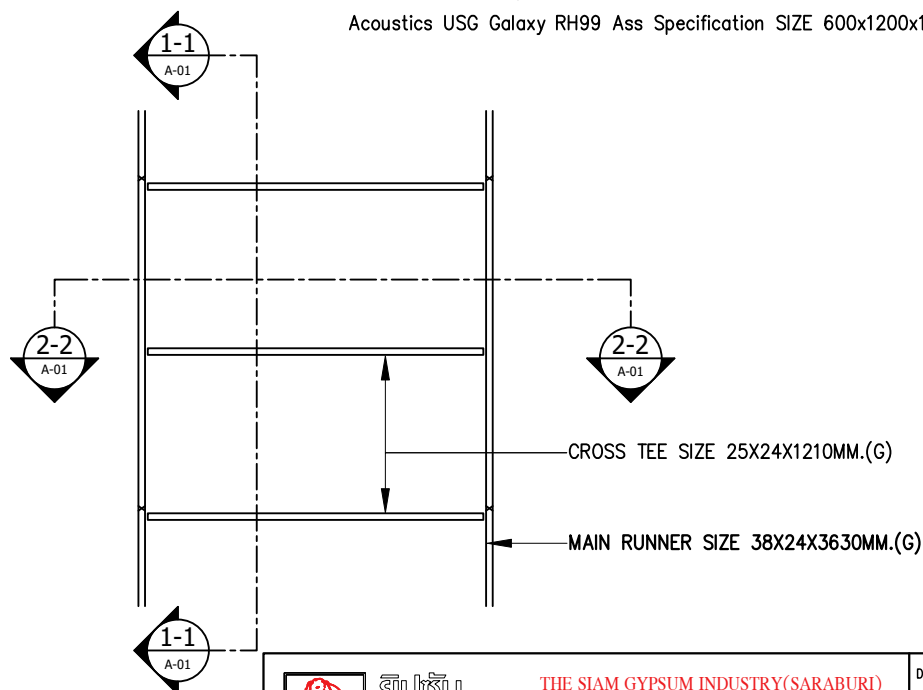

TH-CSA
SCALE 1: XX
060
A-01




ยิบซั่ม
ตราช้าง

THE SIAM GYPSUM INDUSTRY(SARABURI)

Pakin Bldg., 5th fl., 9 Ratchadapisek Rd.,
Dindang, Bangkok 10400 THAILAND
Tel +02 555 0000 www.siamgypsum.com

DIR / FILE : D:\Peeradon\2562\Ceiling System 2562	PROJECT : System Test 2562
DRAWN BY : PEERADON CHAIPORNPU SAWEE 14-05-2562	TITLE : PLAN & SECTION TH-CSA-061
CHECKED BY : Attoanan./Non./Kitsada 14-05-2562	SCALE: 1:
APPROVAL : Jaturawit Chienwichai 14-05-2562	UNIT: mm
	SHEET N000/00
	REV. 00
	A4

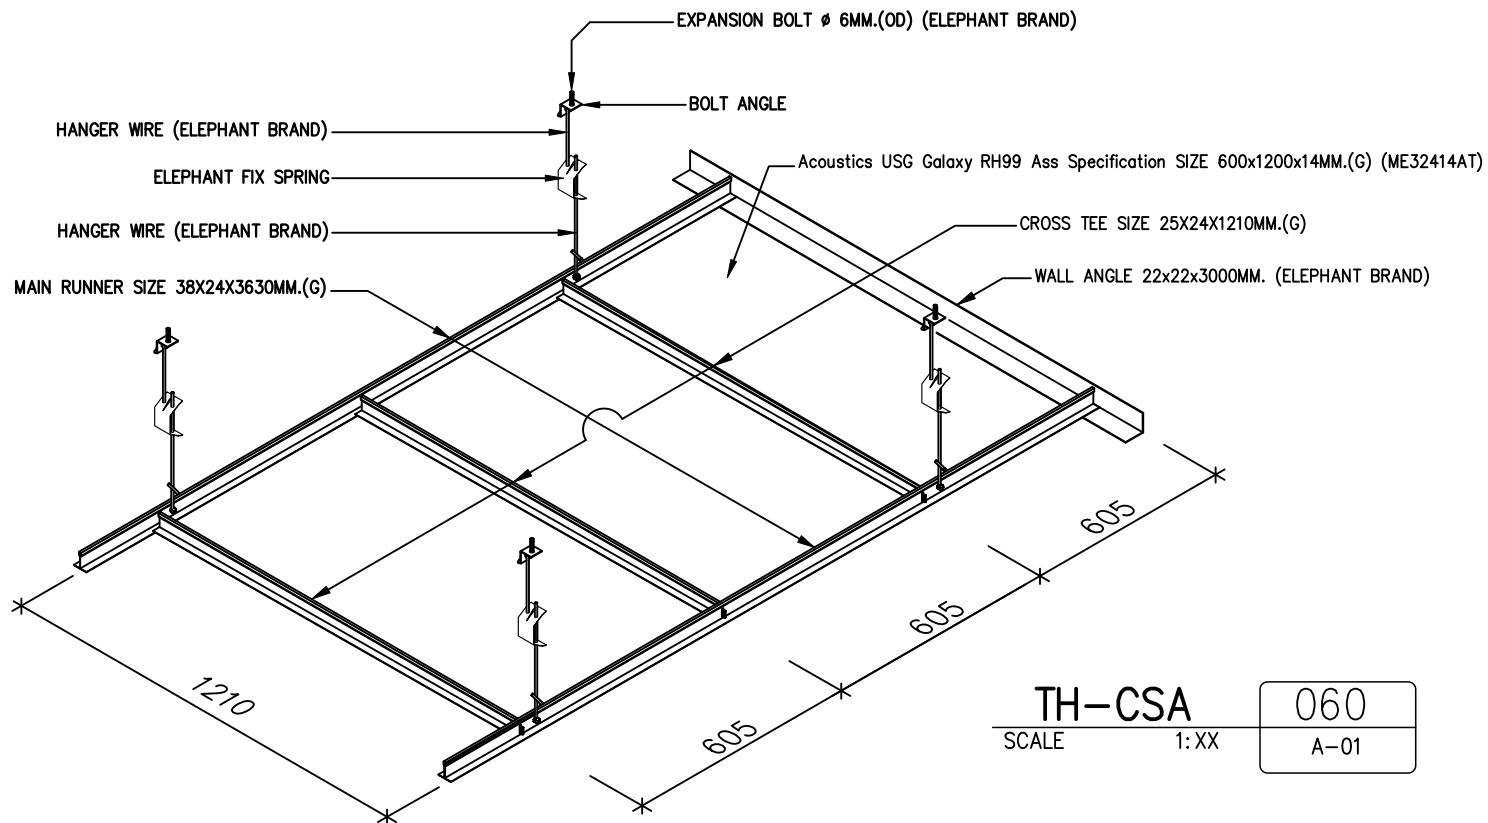

TH-CSA
SCALE 1:XX

060
A-01



ยิปซัม
ตราช้าง

THE SLAM GYPSUM INDUSTRY(SARABURI)
Pakin Bldg., 5th fl., 9 Ratchadapisek Rd.,
Dindang, Bangkok 10400 THAILAND
Tel +02 555 0000 www.slamgypsum.com

DIR / FILE : D:\Peeradon\2562\Ceiling System 2562

DRAWN BY : PEERADON CHAIPORNPUASAWEE 14-05-2562

CHECKED BY : Attaanan./Non./Kitsoda 14-05-2562

APPROVAL : Jaturawit Chienwichai 14-05-2562

PROJECT : Ceiling System Test

TITLE : ISOMETRIC TH-CSA-062

SCALE: 1: UNIT: mm SHEET NO:00/00 REV. 00 A4