


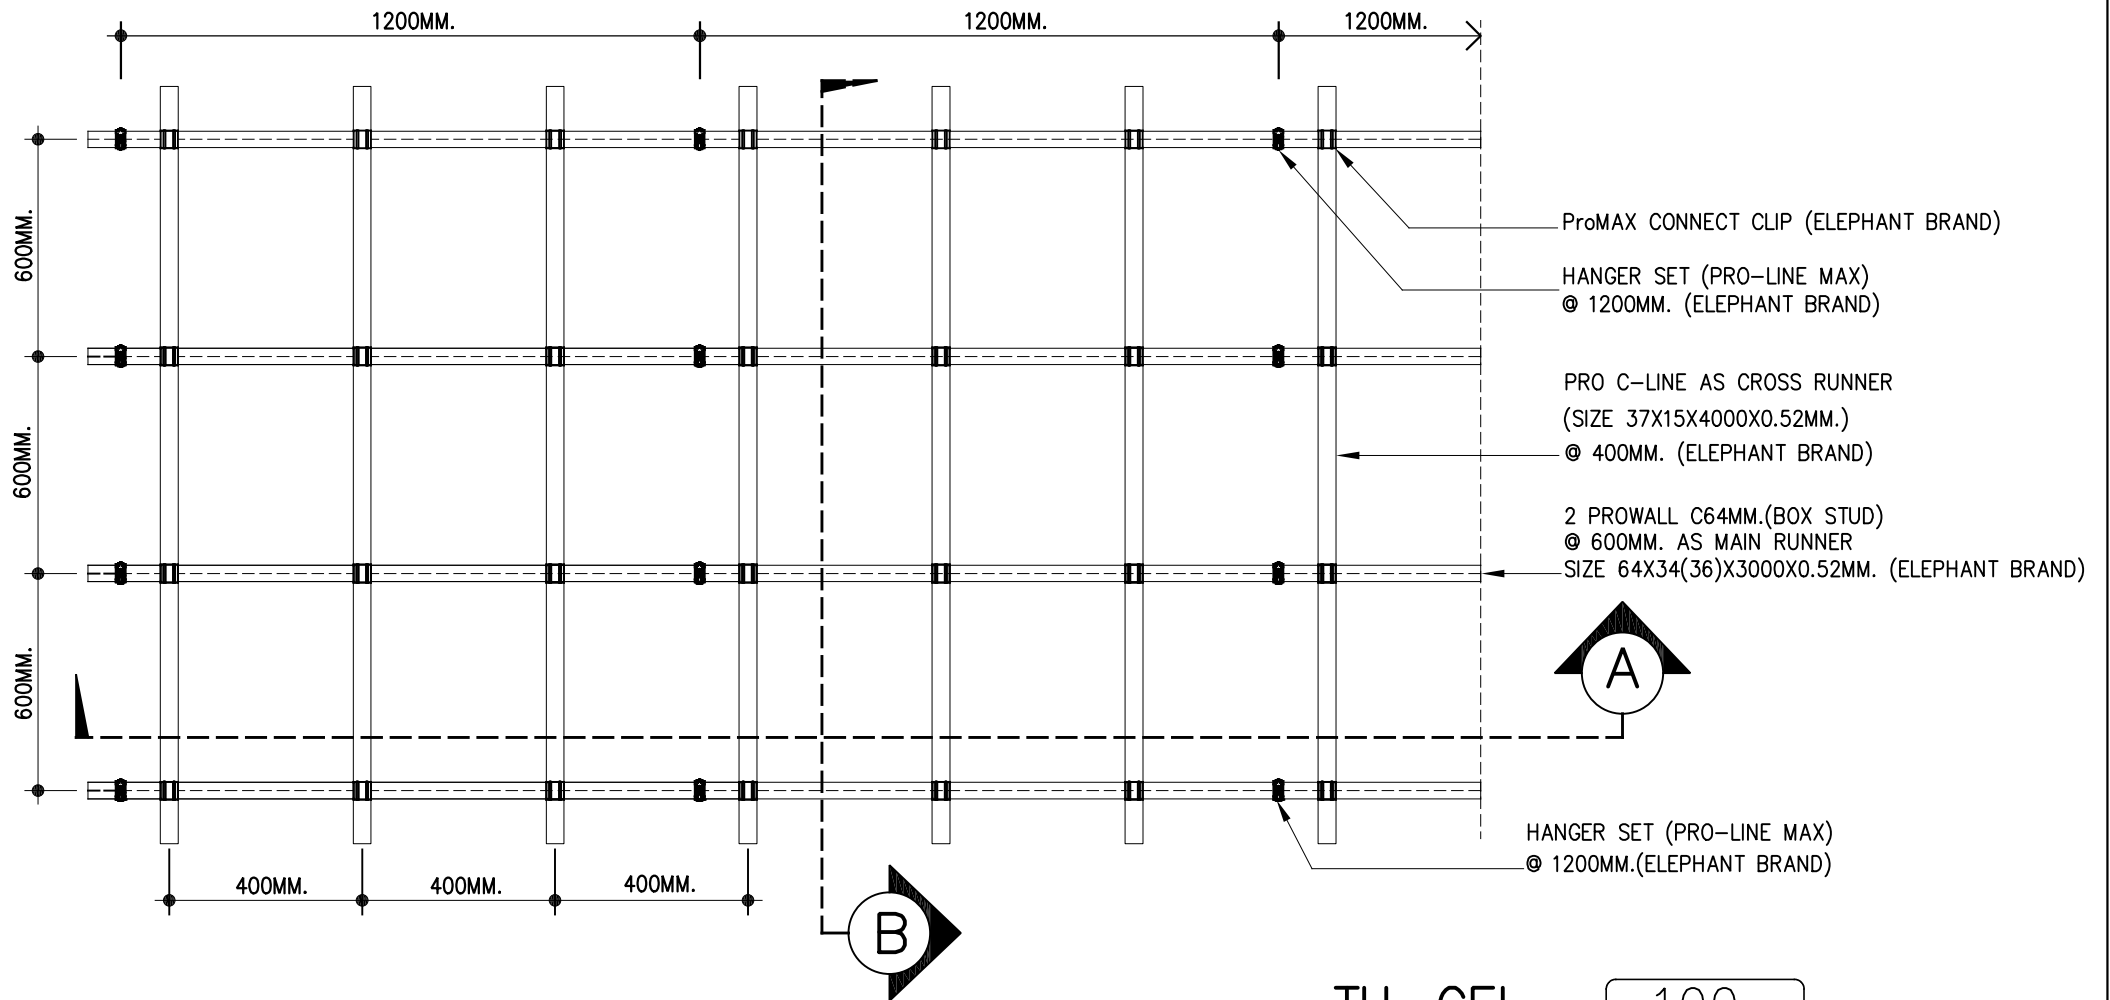

TH-CEI 100
SCALE 1:XX A-01



ยิปซัม
ตราช้าง

THE SIAM GYPSUM INDUSTRY(SARABURI)

Pakin Bldg., 5th fl., 9 Ratchadapisek Rd.,
Dindang, Bangkok 10400 THAILAND
Tel +02 555 0000 www.siamgypsum.com

DIR / FILE : D:\Peeradon\2562\Ceiling System 2562

DRAWN BY : PEERADON CHAIPOORNUSAWEE 14-05-2562


CHECKED BY : Attaanan./Non./Kitsada 14-05-2562

APPROVAL : Jaturawit Chienwichai 14-05-2562

PROJECT : Ceiling System

TITLE : TH-CEI-101

SCALE. 1: UNIT. mm SHEET NO00/00 REV. 00 A4

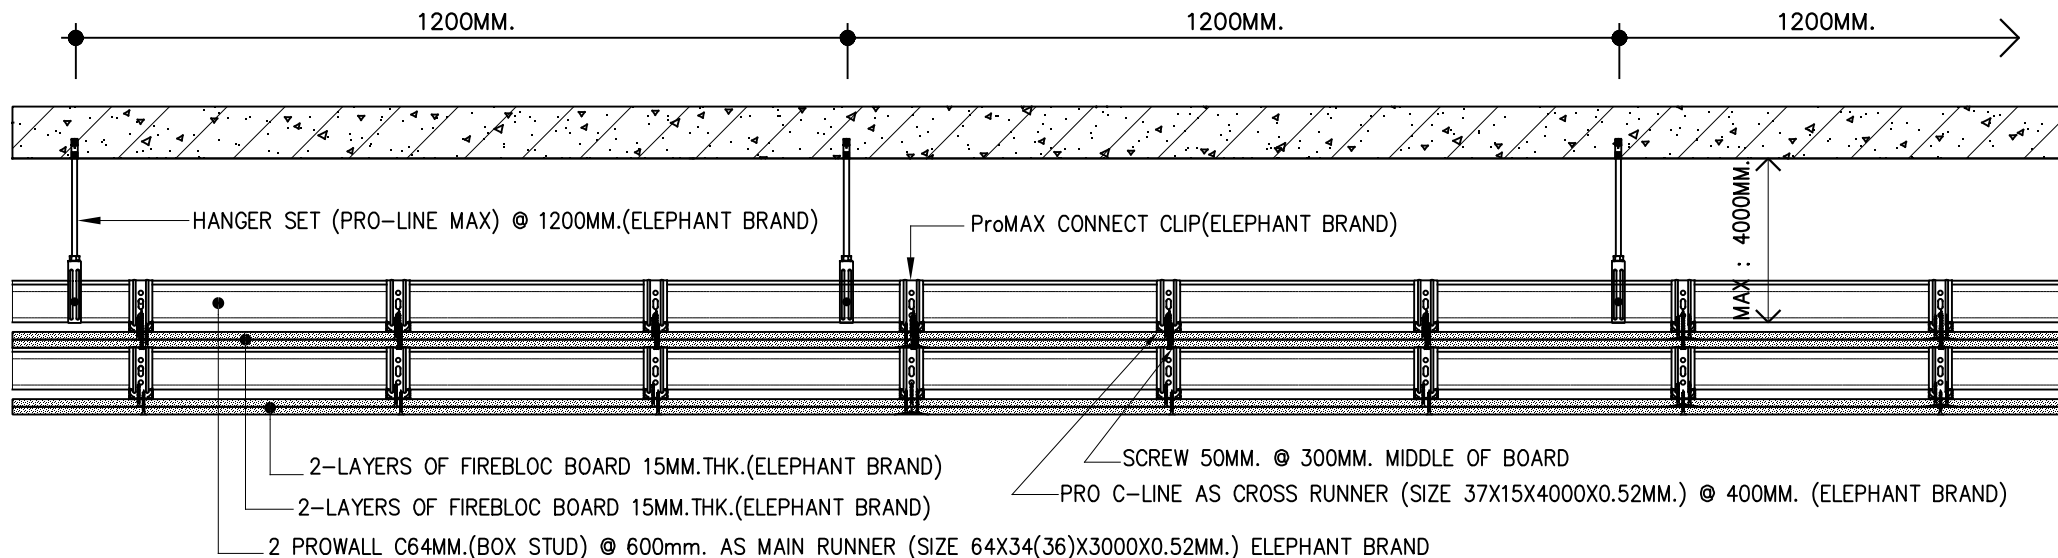

SECTION-A


SCALE 1 : 8

TH-CEI

SCALE 1:XX

100

A-01

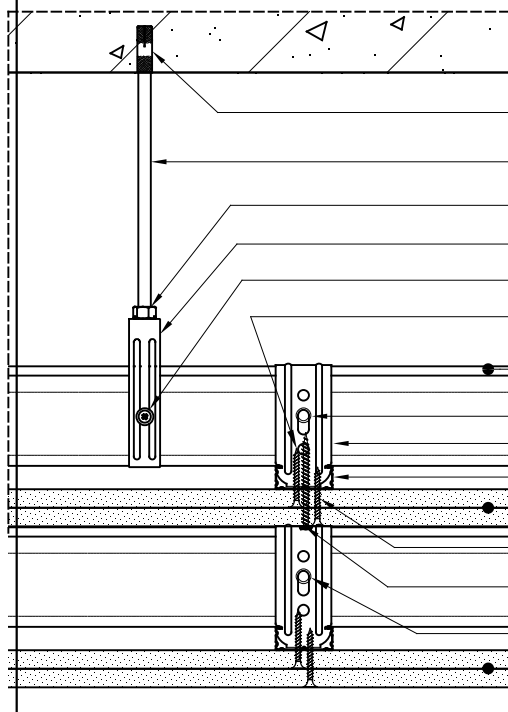

- DROP IN ANCHOR FOR 5/16" (ELEPHANT BRAND)
- THREAD ROD 5/16" (ELEPHANT BRAND)
- NUT 5/16" AND WASHER (ELEPHANT BRAND)
- ProMAX RIGID HANGER (ELEPHANT BRAND)
- SCREW 10MM. (ELEPHANT BRAND)
- SCREW 25MM. @ 300MM. MIDDLE OF BOARD (ELEPHANT BRAND)
- 2 PROWALL C64MM.(BOX STUD) @ 600mm. AS MAIN RUNNER (SIZE 64X34(36)X3000X0.52MM.) ELEPHANT BRAND
- SCREW 10MM. (ELEPHANT BRAND)
- ProMAX CONNECT CLIP(ELEPHANT BRAND)
- PRO C-LINE AS CROSS RUNNER (SIZE 37X15X4000X0.52MM.) @ 400MM. (ELEPHANT BRAND)
- 2-LAYERS OF FIREBLOC BOARD 15MM.THK.(ELEPHANT BRAND)
- SCREW 50MM. @ 300MM. MIDDLE OF BOARD
- SCREW 75MM. @ 400MM.(ELEPHANT BRAND)
- SCREW 10MM. (ELEPHANT BRAND)
- 2-LAYERS OF FIREBLOC BOARD 15MM.THK.(ELEPHANT BRAND)

DETAIL

SCALE 1:5




ยิบซั่ม
ตราช้าง

THE SIAM GYPSUM INDUSTRY(SARABURI)

Pakin Bldg., 5th fl., 9 Ratchadapisek Rd.,
Dindang, Bangkok 10400 THAILAND
Tel +02 555 0000 www.siamgypsum.com

DIR / FILE : D:\Peeradon\2562\Ceiling System 2562	PROJECT : Ceiling System
DRAWN BY : PEERADON CHAIORNPUASAWEE 14-05-2562	TITLE : TH-CEI-102
CHECKED BY : Attaanan./Non./Kitsada 14-05-2562	SCALE. 1: UNIT. mm SHEET NO00/00 REV. 00 A4
APPROVAL : Jaturawit Chienwichai 14-05-2562	

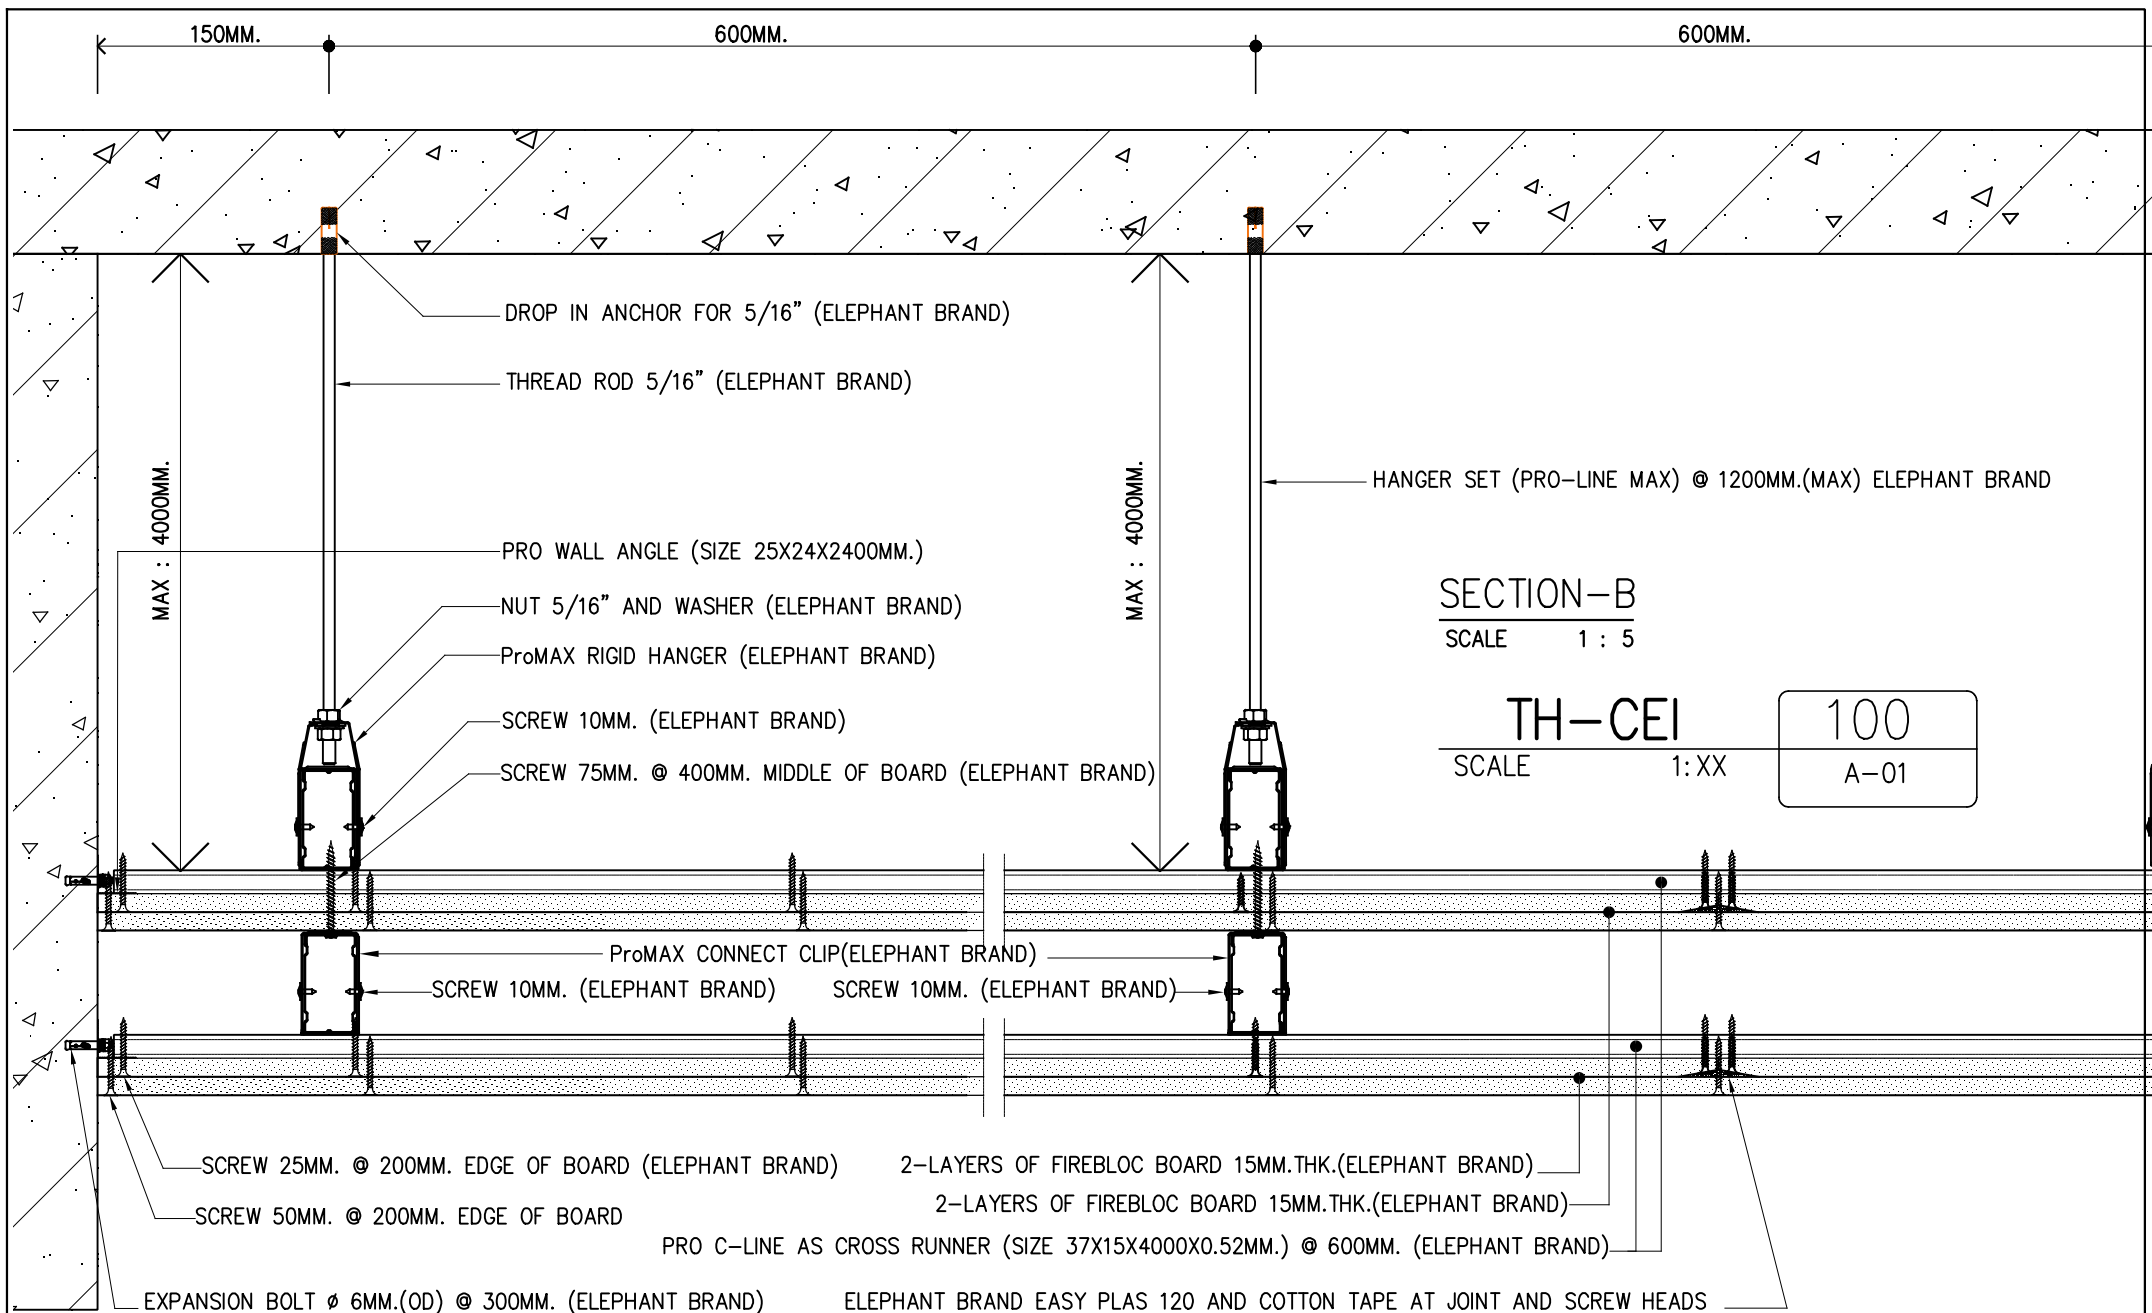


ยิบซั่ม
ตราช้าง

THE SIAM GYPSUM INDUSTRY(SARABURI)
Pakin Bldg., 5th fl., 9 Ratchadapisek Rd.,
Dindang, Bangkok 10400 THAILAND
Tel +02 555 0000 www.siamgypsum.com

DIR / FILE	: D:\Peeradon\2562\Ceiling System 2562
DRAWN BY	: PEERADON CHAIPOORNUSAWEE 14-05-2562
CHECKED BY	: Attaanan./Non./Kitsada 14-05-2562
APPROVAL	: Jaturawit Chienwichai 14-05-2562

PROJECT	: Ceiling System
TITLE	: TH-CEI-103
SCALE: 1:	UNIT: mm
SHEET NO00/00	REV. 00
A4	

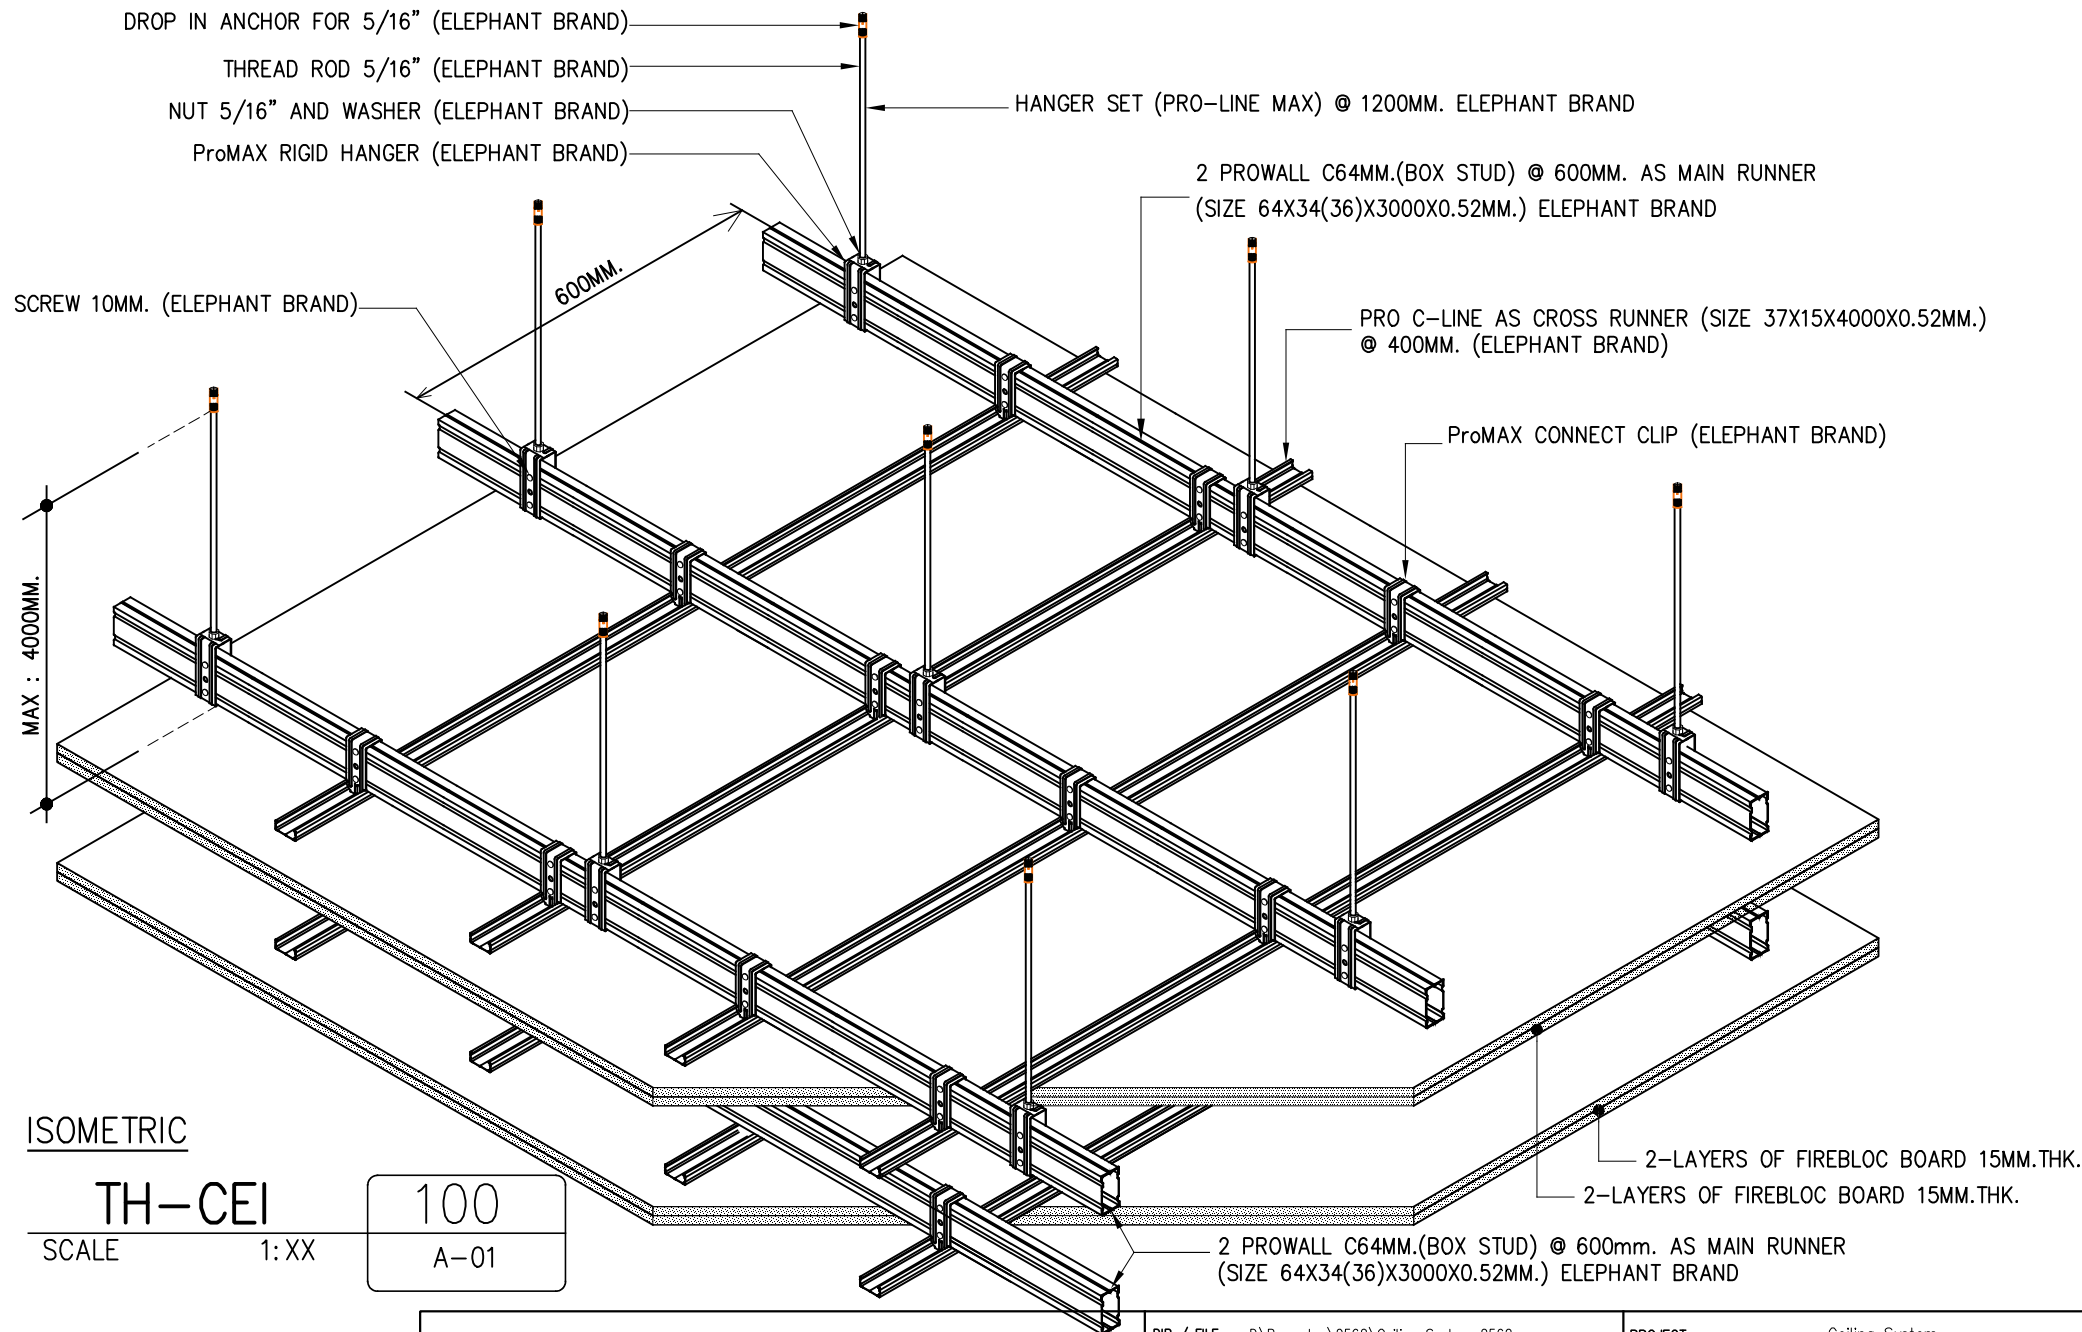

สยาม
ยิปซั่ม

THE SIAM GYPSUM INDUSTRY(SARABURI)

Pakin Bldg., 5th fl., 9 Ratchadapisek Rd.,
Dindang, Bangkok 10400 THAILAND
Tel +02 555 0000 www.siamgypsum.com

DIR / FILE : D:\Peeradon\2562\Ceiling System 2562

DRAWN BY : PEERADON CHAIORNPU SAWEE 14-05-2562

CHECKED BY : Attanan./Non./Kitsada 14-05-2562

APPROVAL : Jaturawit Chienwichai 14-05-2562

PROJECT : Ceiling System

TITLE : TH-CEI-104

SCALE: 1: UNIT. mm SHEET NO:00/00 REV. 00 A4