


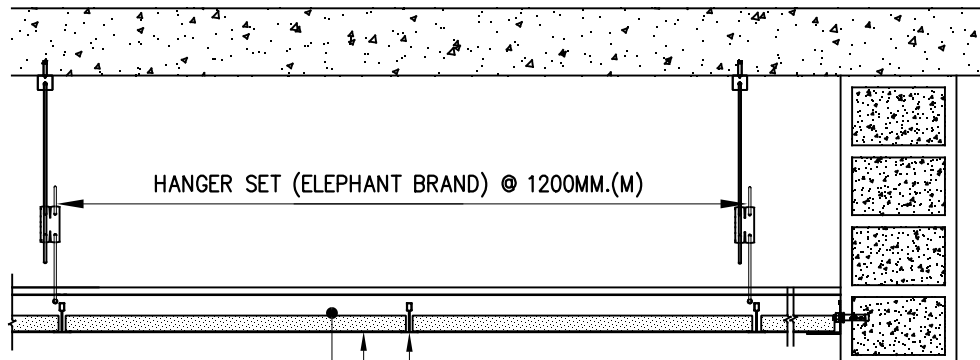


SECTION 1-1
SCALE 1 : 7.5

CROSS TEE SIZE 25X24X1200MM.(M)


USG BORAL OLYMPIA MICRO CLIMAPLUS RH99 (SQ) SIZE 593x593x16MM. CROSS TEE SIZE 25X24X1200MM.(M)

MAIN RUNNER SIZE 38X24X3600MM.(M) USG BORAL OLYMPIA MICRO CLIMAPLUS RH99 (SQ) SIZE 593x593x16MM.(M.)

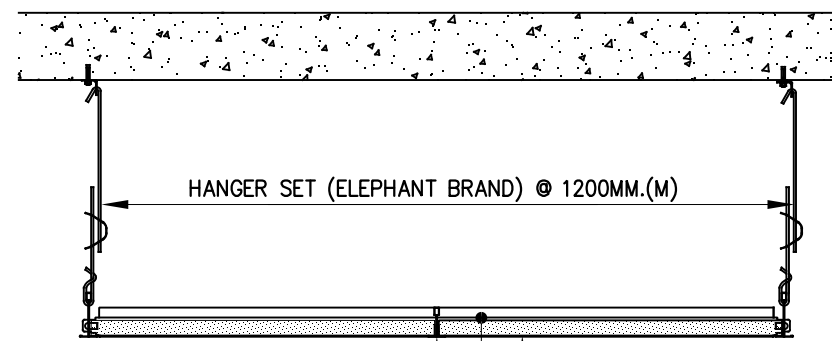

CROSS TEE SIZE 25X24X600MM.(M)

SECTION 2-2
SCALE 1 : 7.5

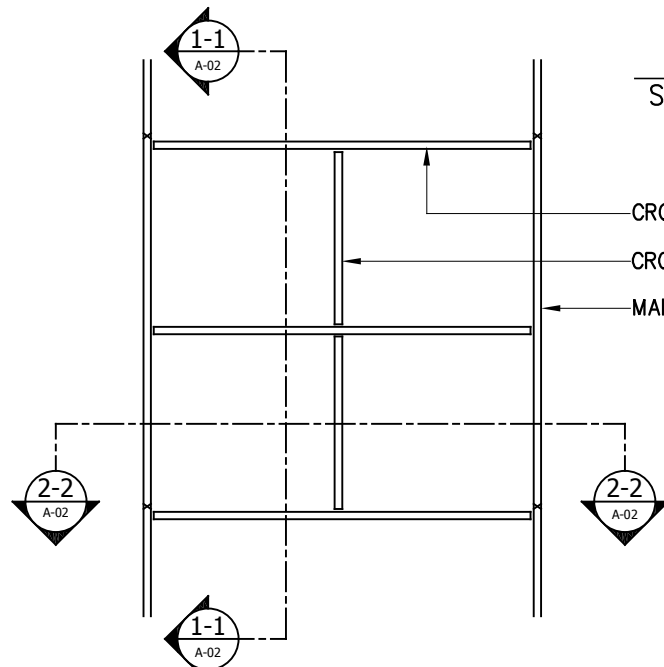

TH-CSA 040
SCALE 1: XX A-01


CROSS TEE SIZE 25X24X1200MM.(M)

CROSS TEE SIZE 25X24X600MM.(M)

MAIN RUNNER SIZE 38X24X3600MM.(M)

Acoustics SIZE 593x593x16MM.(M.)

SCALE 1 : 100

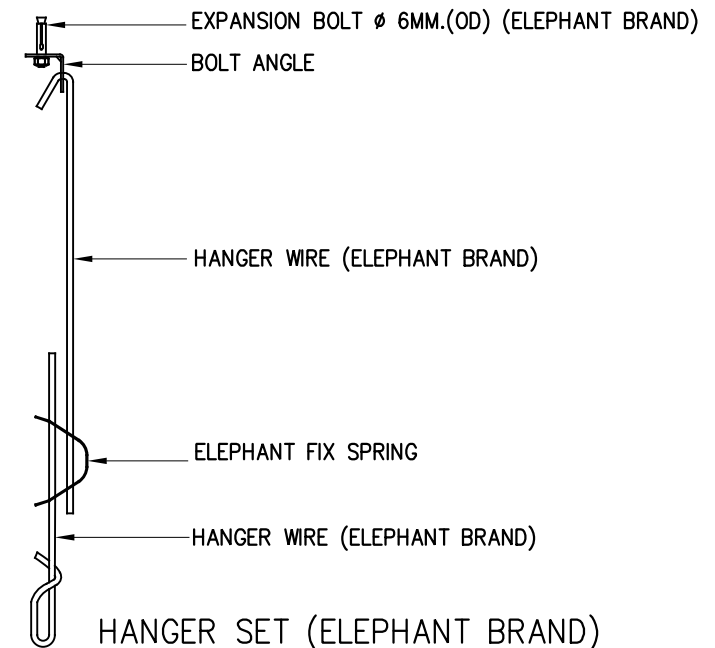

ยิปซัม
ตราช้าง

THE SIAM GYPSUM INDUSTRY (SARABURI)

Pakin Bldg., 5th fl., 9 Ratchadapisek Rd.,
Dindang, Bangkok 10400 THAILAND
Tel +02 555 0000 www.siamgypsum.com

DIR / FILE : D:\Peeradon\2562\Ceiling System 2562

DRAWN BY : PEERADON CHAIPOORNUSAWEE 14-05-2562


CHECKED BY : Attaanon./Non./Kitsada 14-05-2562

APPROVAL : Jaturawit Chienwichai 14-05-2562

PROJECT : Ceiling System

TITLE : TH-CSA-041

SCALE: 1: UNIT: mm SHEET NO: 00/00 REV. 00 A4

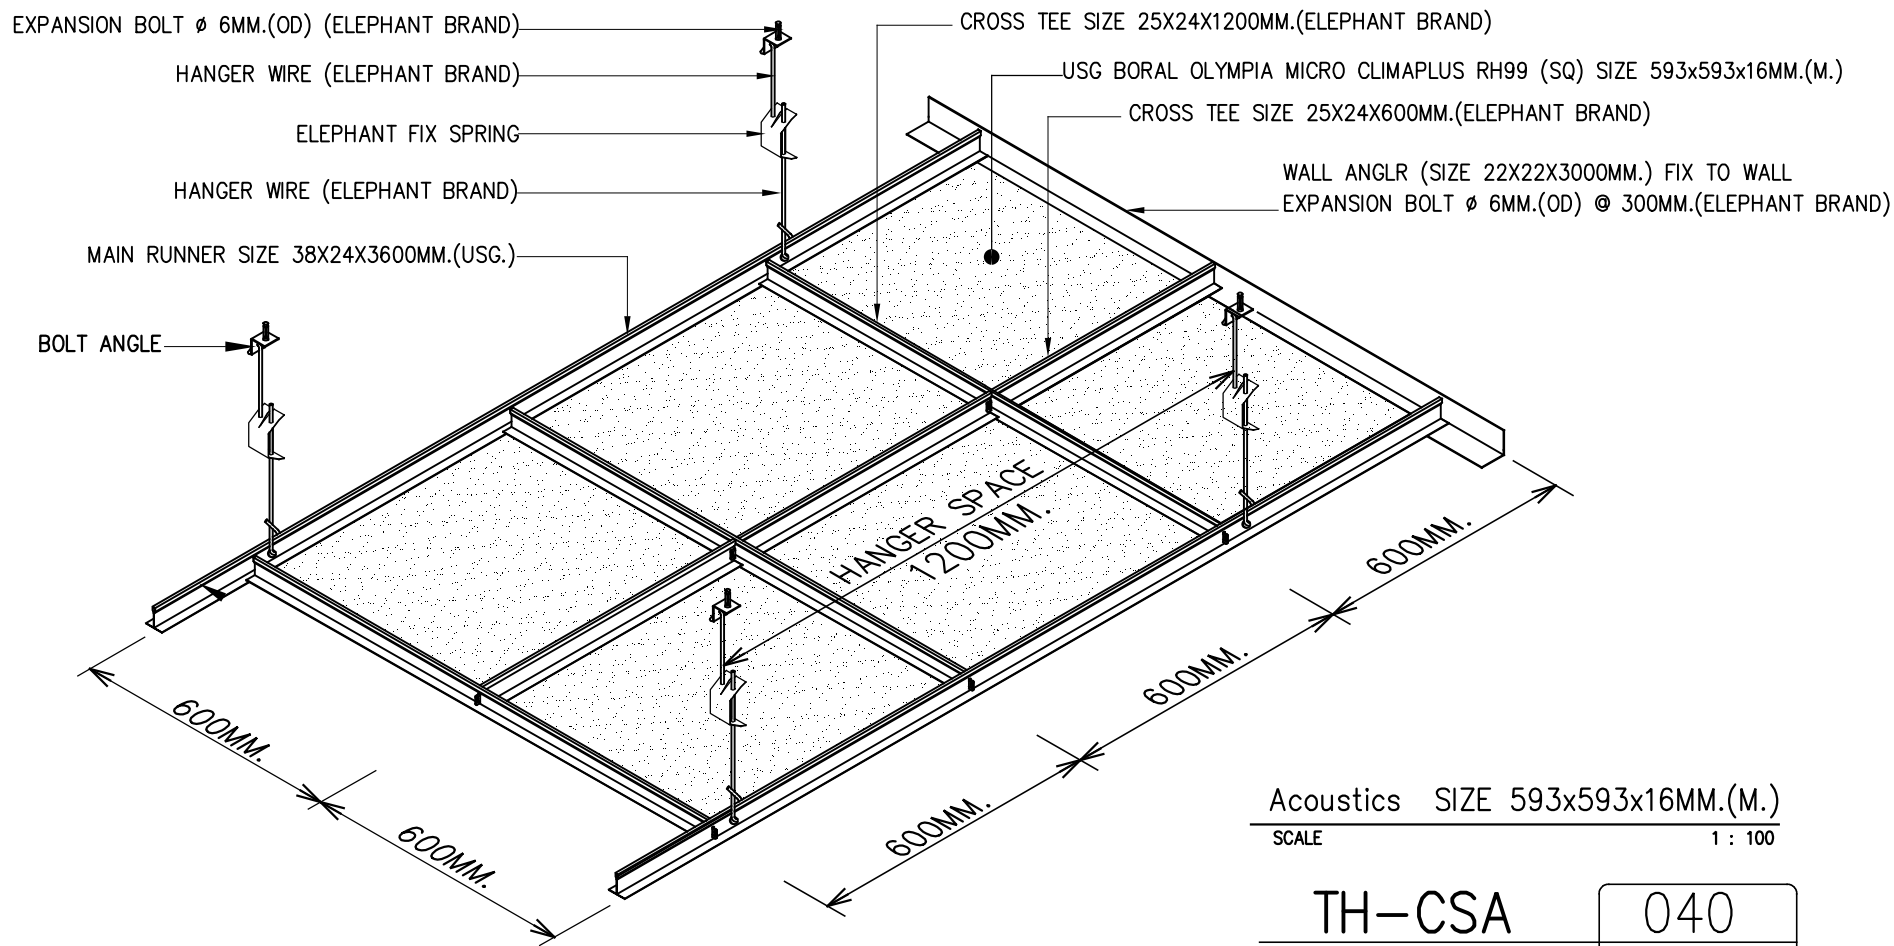

Acoustics SIZE 593x593x16MM.(M.)
SCALE 1 : 100

TH-CSA
SCALE 1: XX

040
A-01



สยาม
ยิปซัม

THE SIAM GYPSUM INDUSTRY(SARABURI)
Pakin Bldg., 5th fl., 9 Ratchadapisek Rd.,
Dindang, Bangkok 10400 THAILAND
Tel +02 555 0000 www.siamgypsum.com

DIR / FILE : D:\Peeradon\2562\Ceiling System 2562	PROJECT : Ceiling System
DRAWN BY : PEERADON CHAIPOORNUSAWEE 14-05-2562	TITLE : TH-CSA-042
CHECKED BY : Attaanan./Non./Kitsada 14-05-2562	
APPROVAL : Jaturawit Chienwichai 14-05-2562	SCALE: 1: UNIT. mm SHEET NO00/00 REV. 00 A4