


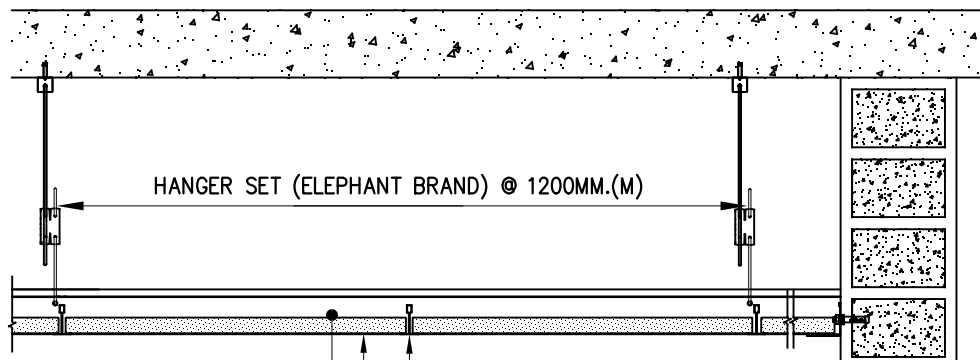


SECTION 1-1
SCALE 1 : 7.5

CROSS TEE SIZE 25X24X1200MM.(M)


USG BORAL IMPRESSION CLIMAPLUS RH99 (SQ) SIZE 593x593x16MM.(M.) CROSS TEE SIZE 25X24X1200MM.(M)

MAIN RUNNER SIZE 38X24X3600MM.(M) USG BORAL IMPRESSION CLIMAPLUS RH99 (SQ) SIZE 593x593x16MM.(M.)

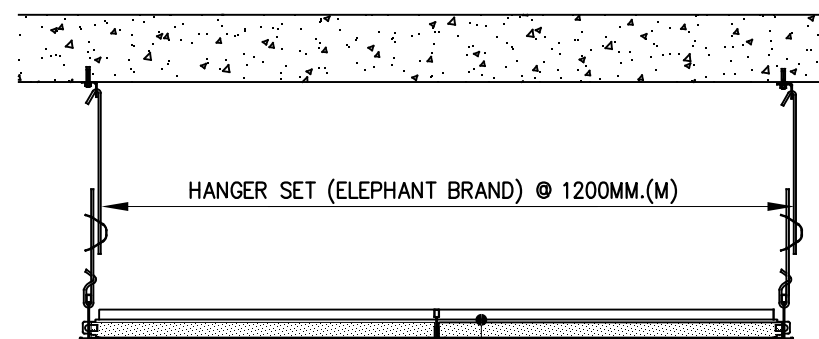

CROSS TEE SIZE 25X24X600MM.(M)

SECTION 2-2
SCALE 1 : 7.5

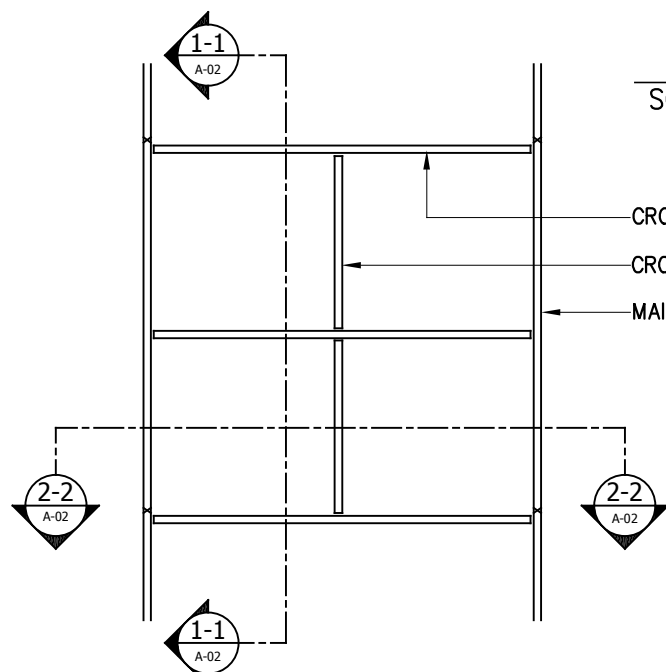

TH-CSA 010
SCALE 1: XX A-01


CROSS TEE SIZE 25X24X1200MM.(M)

CROSS TEE SIZE 25X24X600MM.(M)

MAIN RUNNER SIZE 38X24X3600MM.(M)

Acoustics SIZE 593x593x16MM.(M.)

SCALE 1 : 100

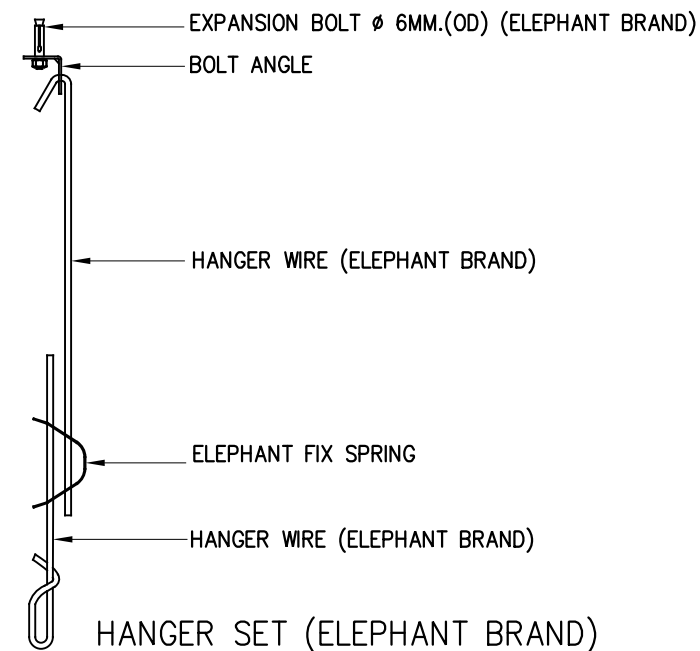

ยิปซัม
ตราช้าง

THE SIAM GYPSUM INDUSTRY (SARABURI)

Pakin Bldg., 5th fl., 9 Ratchadapisek Rd.,
Dindang, Bangkok 10400 THAILAND
Tel +02 555 0000 www.siamgypsum.com

DIR / FILE : D:\Peeradon\2562\Ceiling System 2562

DRAWN BY : PEERADON CHAIPOORNPUAWE 14-05-2562


CHECKED BY : Attaanan./Non./Kitsada 14-05-2562

APPROVAL : Jaturawit Chienwichai 14-05-2562

PROJECT : Ceiling System

TITLE : TH-CSA-011

SCALE: 1: UNIT: mm SHEET NO: 00/00 REV. 00 A4

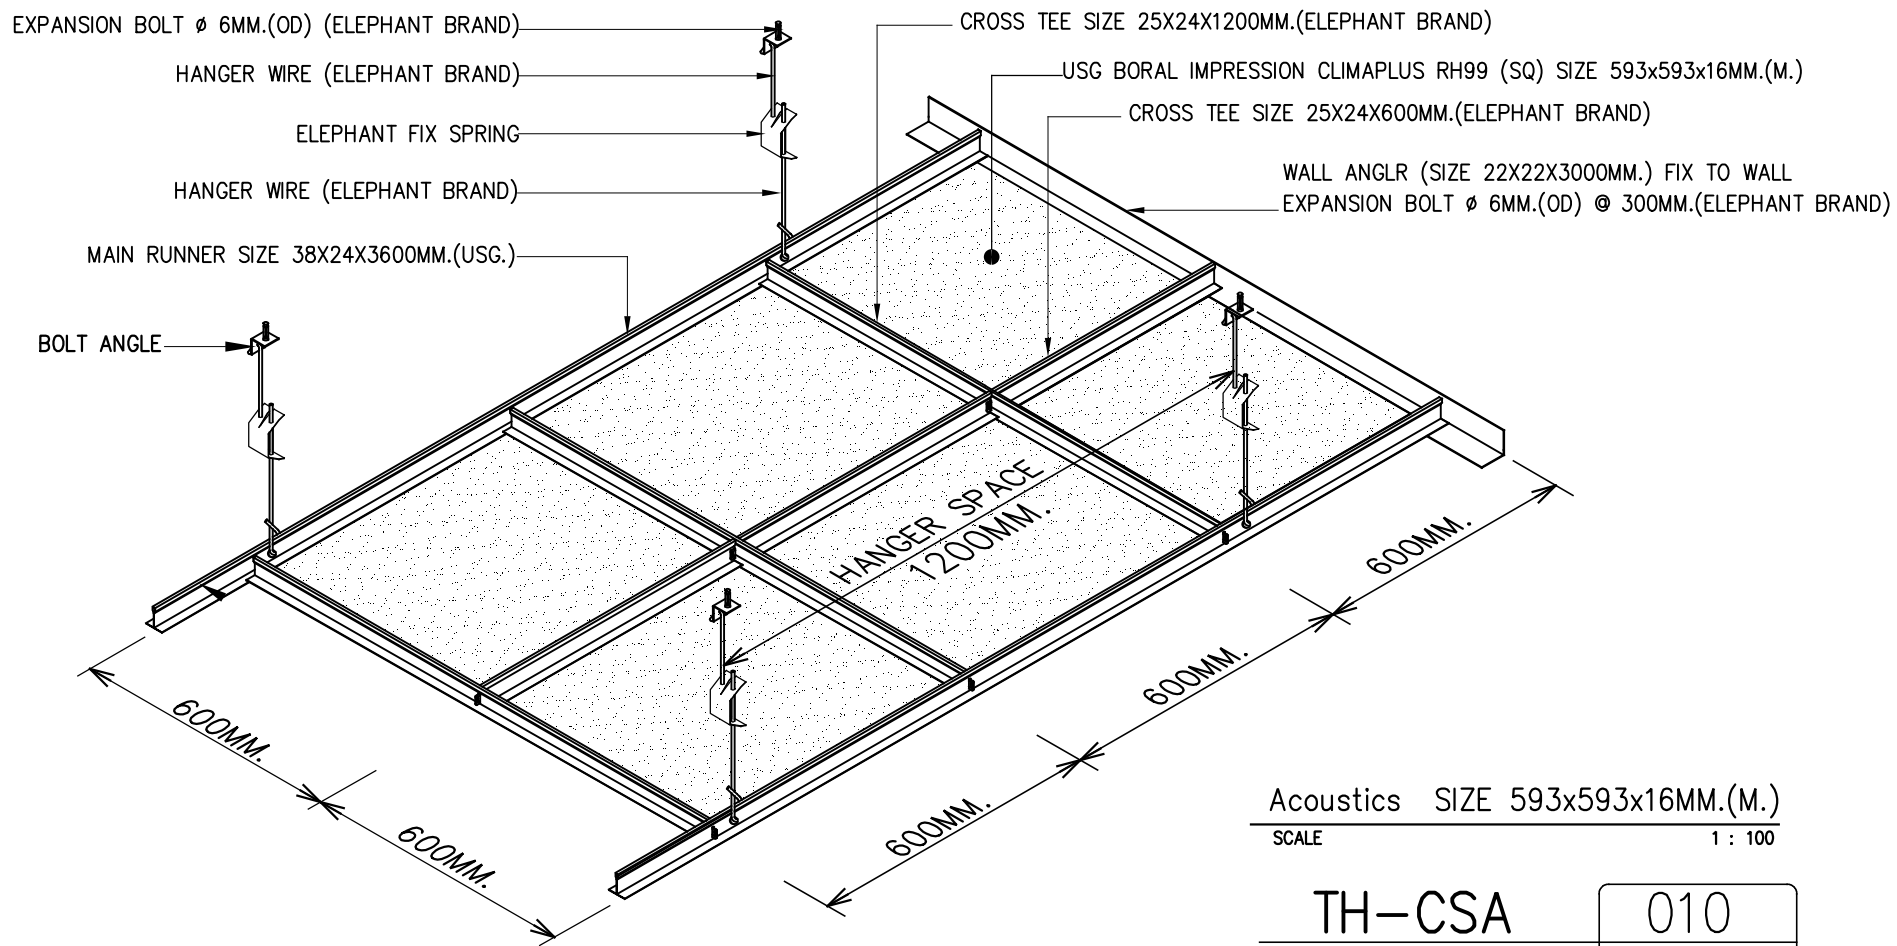

Acoustics SIZE 593x593x16MM.(M.)
SCALE 1 : 100

TH-CSA
SCALE 1: XX

010
A-01



ยิปซัม
ตราช้าง

THE SIAM GYPSUM INDUSTRY(SARABURI)
Pakin Bldg., 5th fl., 9 Ratchadapisek Rd.,
Dindang, Bangkok 10400 THAILAND
Tel +02 555 0000 www.siamgypsum.com

DIR / FILE : D:\Peeradon\2562\Ceiling System 2562

DRAWN BY : PEERADON CHAIPOORNUSAWEE 14-05-2562

CHECKED BY : Attaanan./Non./Kitsada 14-05-2562

APPROVAL : Jaturawit Chienwichai 14-05-2562

PROJECT : Ceiling System

TITLE :
TH-CSA-012

SCALE: 1: UNIT. mm SHEET NO00/00 REV. 00 A4