




TH-CEI	120
SCALE 1:XX	A-01



ยิปซัม
 ๓๕๕

DIR / FILE : D:\Peeradon\2562\Ceiling System 2562		PROJECT : Ceiling System			
DRAWN BY : PEERADON CHAIORNPU SAWEE 14-05-2562		TITLE : TH-CEI-122			
CHECKED BY : Attaanan./Non./Kitsada 14-05-2562					
APPROVAL : Jaturawit Chienwichai 14-05-2562		SCALE: 1:	UNIT: mm	SHEET NO.00/00	REV. 00 A4

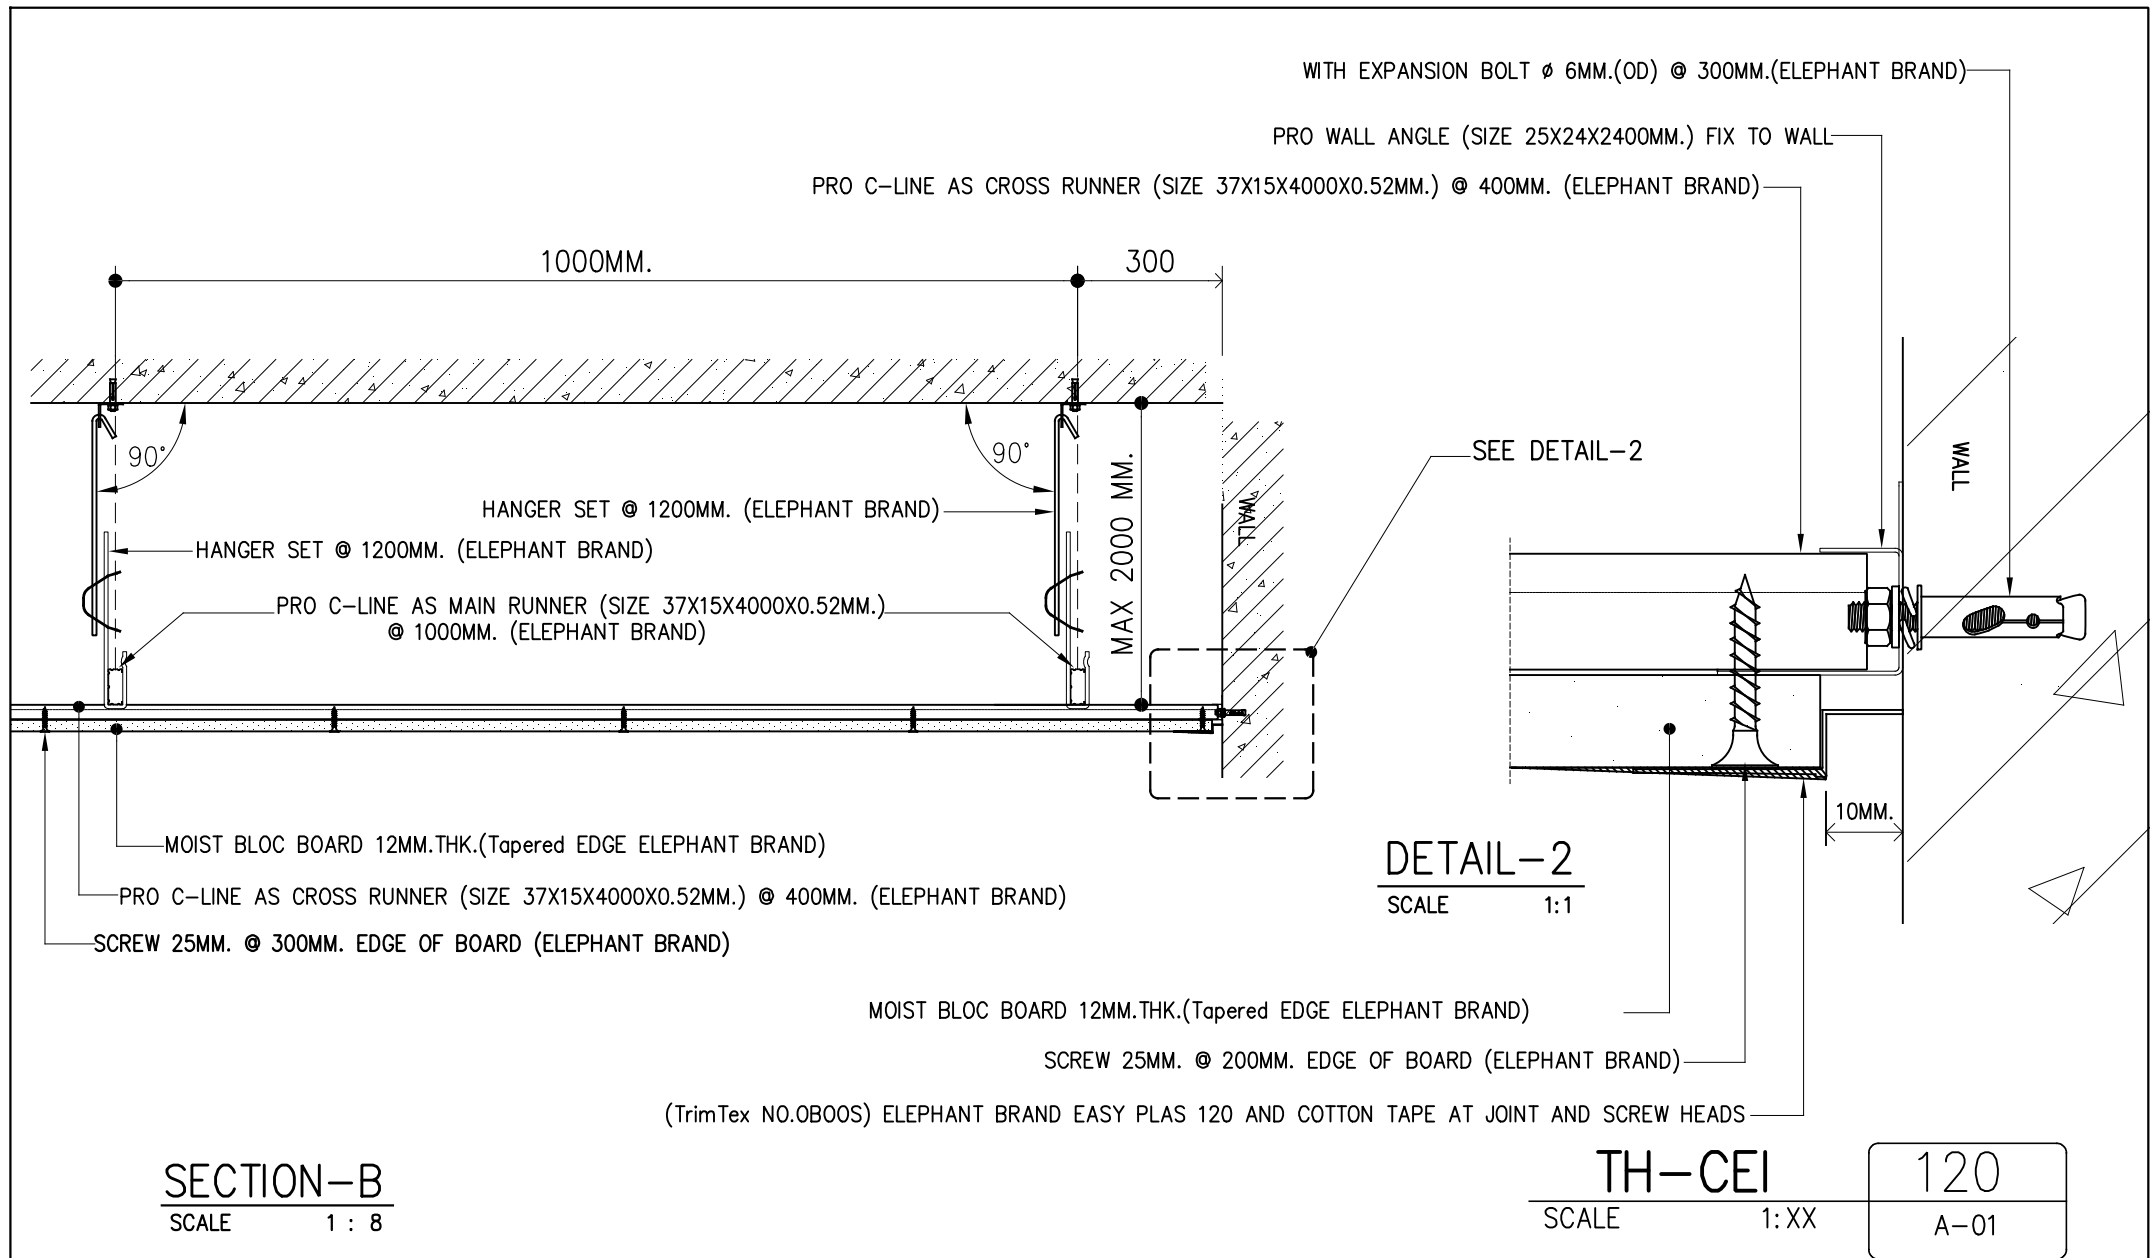

ยิปซั่ม
ตราช้าง

THE SIAM GYPSUM INDUSTRY(SARABURI)

Pakin Bldg., 5th fl., 9 Ratchadapisek Rd.,
Dindang, Bangkok 10400 THAILAND
Tel +02 555 0000 www.siamgypsum.com

DIR / FILE : D:\Peeradon\2562\Ceiling System 2562

DRAWN BY : PEERADON CHAIORNPU SAWEE 14-05-2562

CHECKED BY : Attanan./Non./Kitsada 14-05-2562

APPROVAL : Jaturawit Chienwichai 14-05-2562

PROJECT : Ceiling System


TITLE : TH-CEI-123

SCALE: 1:

UNIT. mm

SHEET NO00/00

REV. 00 A4

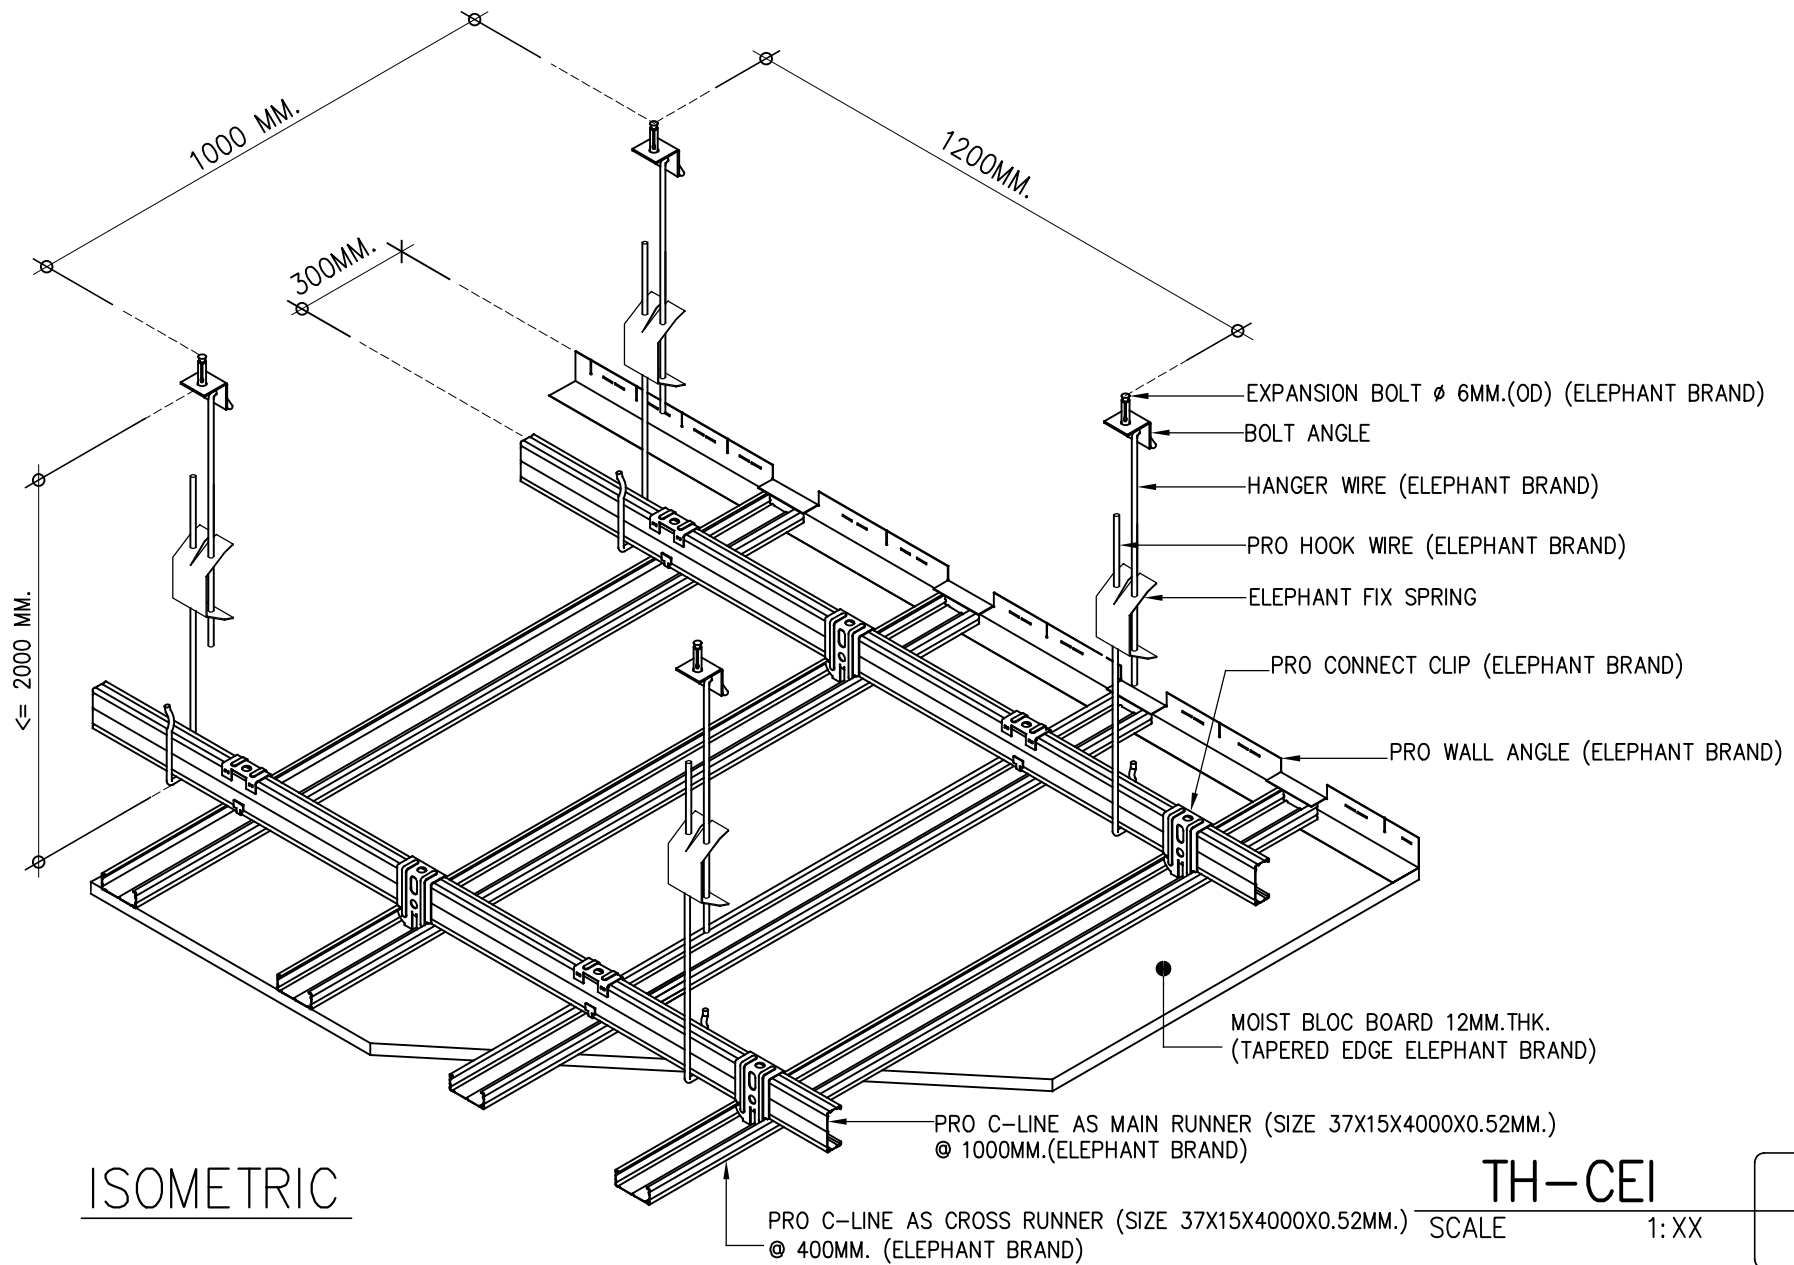

ยิปซัม
ตราช้าง

THE SIAM GYPSUM INDUSTRY(SARABURI)

Pakin Bldg., 5th fl., 9 Ratchadapisek Rd.,
Dindang, Bangkok 10400 THAILAND
Tel +02 555 0000 www.siamgypsum.com

DIR / FILE : D:\Peeradon\2562\Ceiling System 2562

DRAWN BY : PEERADON CHAIORNPUSEWEE 14-05-2562

CHECKED BY : Attanan./Non./Kitsada 14-05-2562

APPROVAL : Jaturawit Chienwichai 14-05-2562

PROJECT : Ceiling System

TITLE : TH-CEI-124

SCALE: 1:

UNIT. mm

SHEET NO00/00

REV.

00 A4