


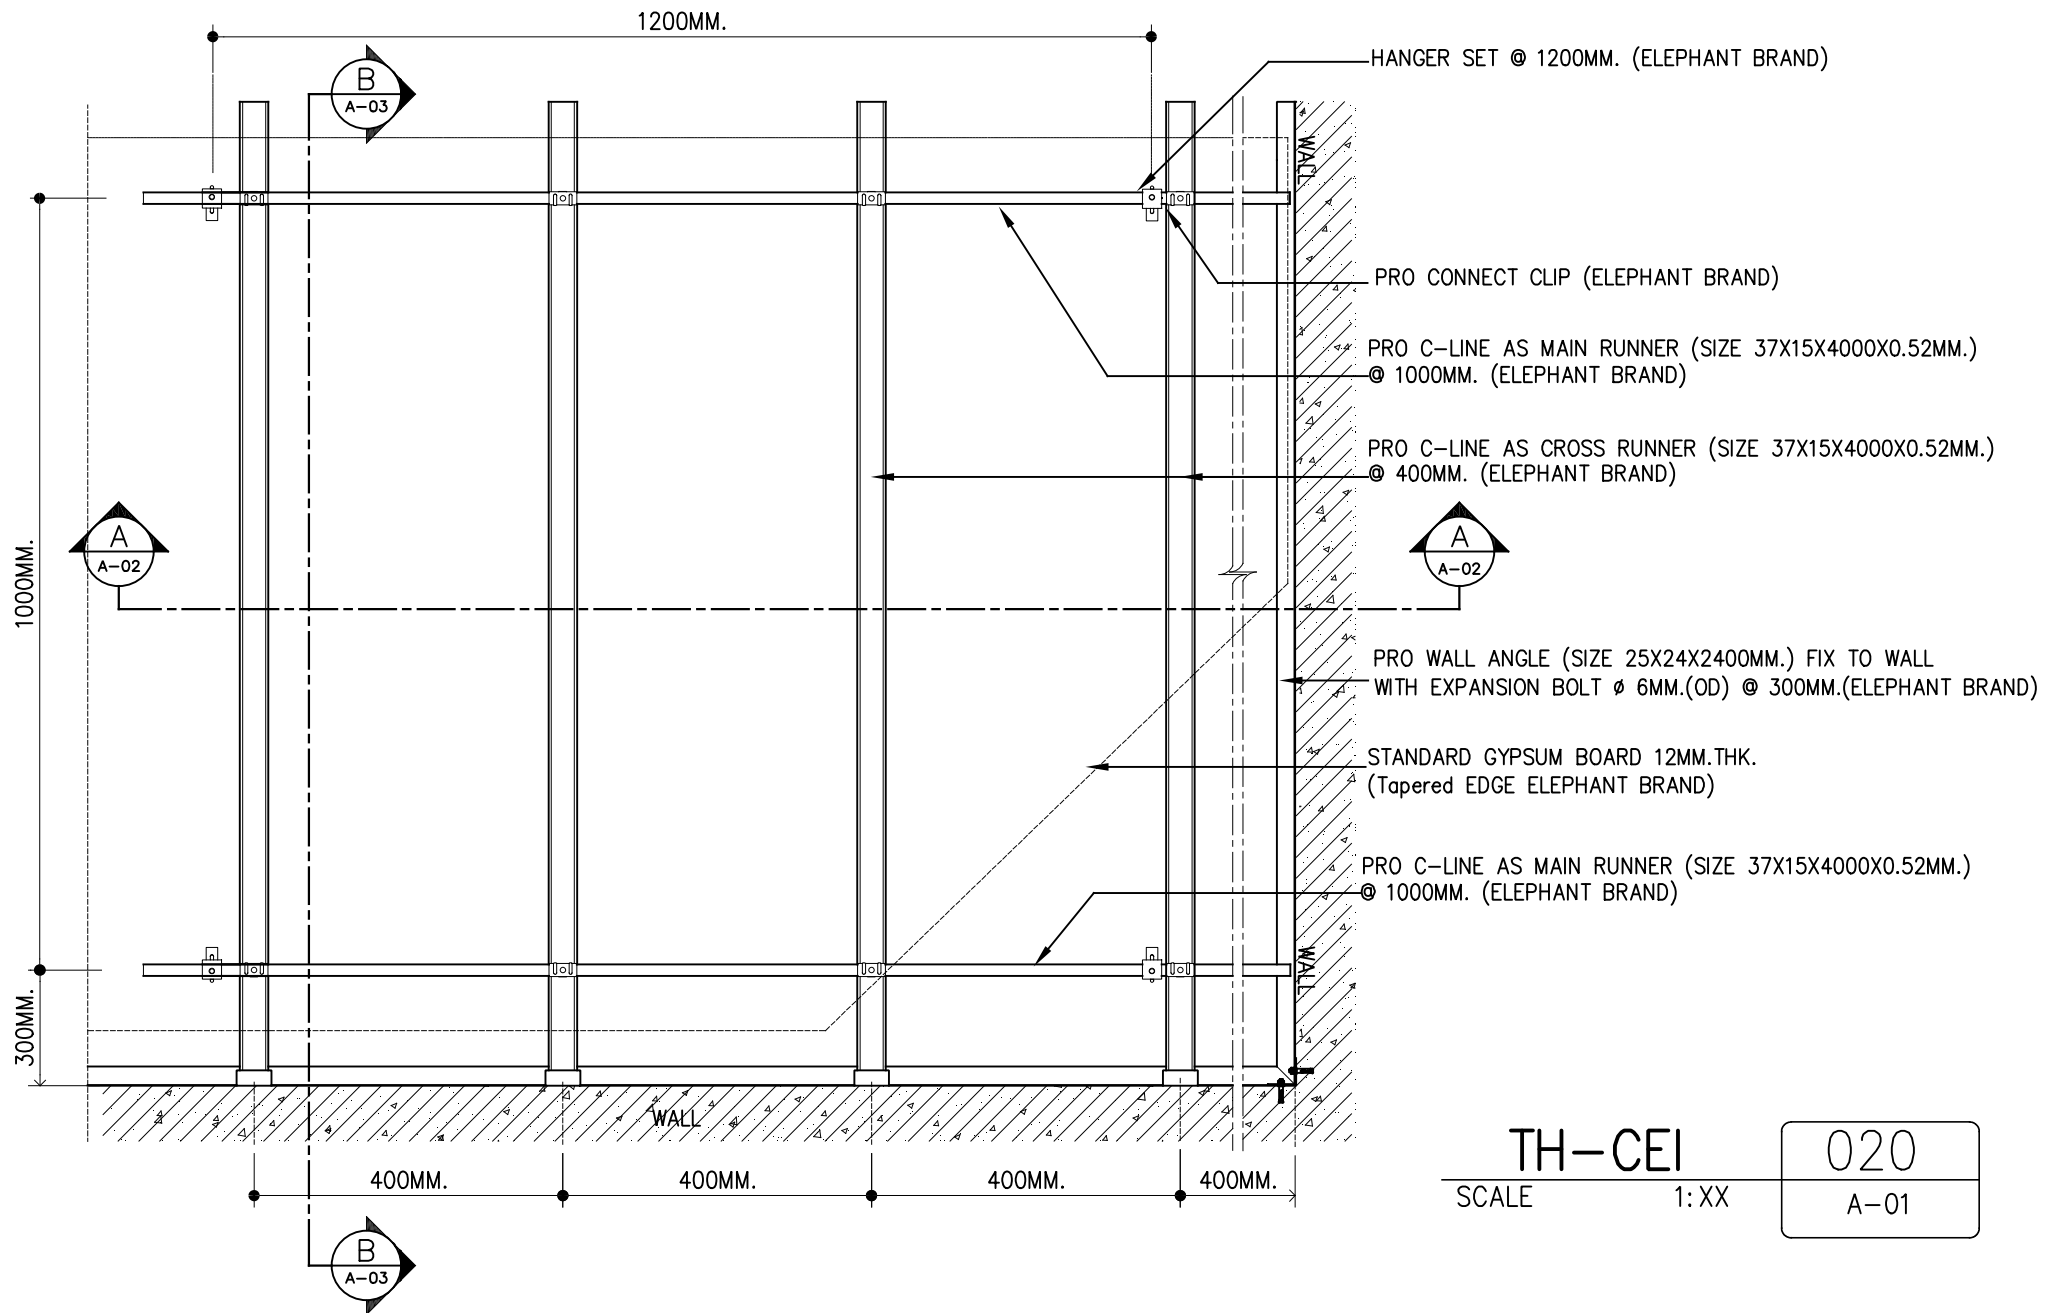

ยิปซัม  
ตราช้าง

THE SIAM GYPSUM INDUSTRY(SARABURI)

Pakin Bldg., 5<sup>th</sup> fl., 9 Ratchadapisek Rd.,  
Dindang, Bangkok 10400 THAILAND  
Tel +02 555 0000 www.siamgypsum.com

DIR / FILE : D:\Peeradon\2562\Ceiling System 2562

DRAWN BY : PEERADON CHAIPOORNUSAWEE 14-05-2562


CHECKED BY : Attaanan./Non./Kitsada 14-05-2562

APPROVAL : Jaturawit Chienwichai 14-05-2562

PROJECT : Ceiling System

TITLE : TH-CEI-021

SCALE: 1: UNIT. mm SHEET NO00/00 REV. 00 A4

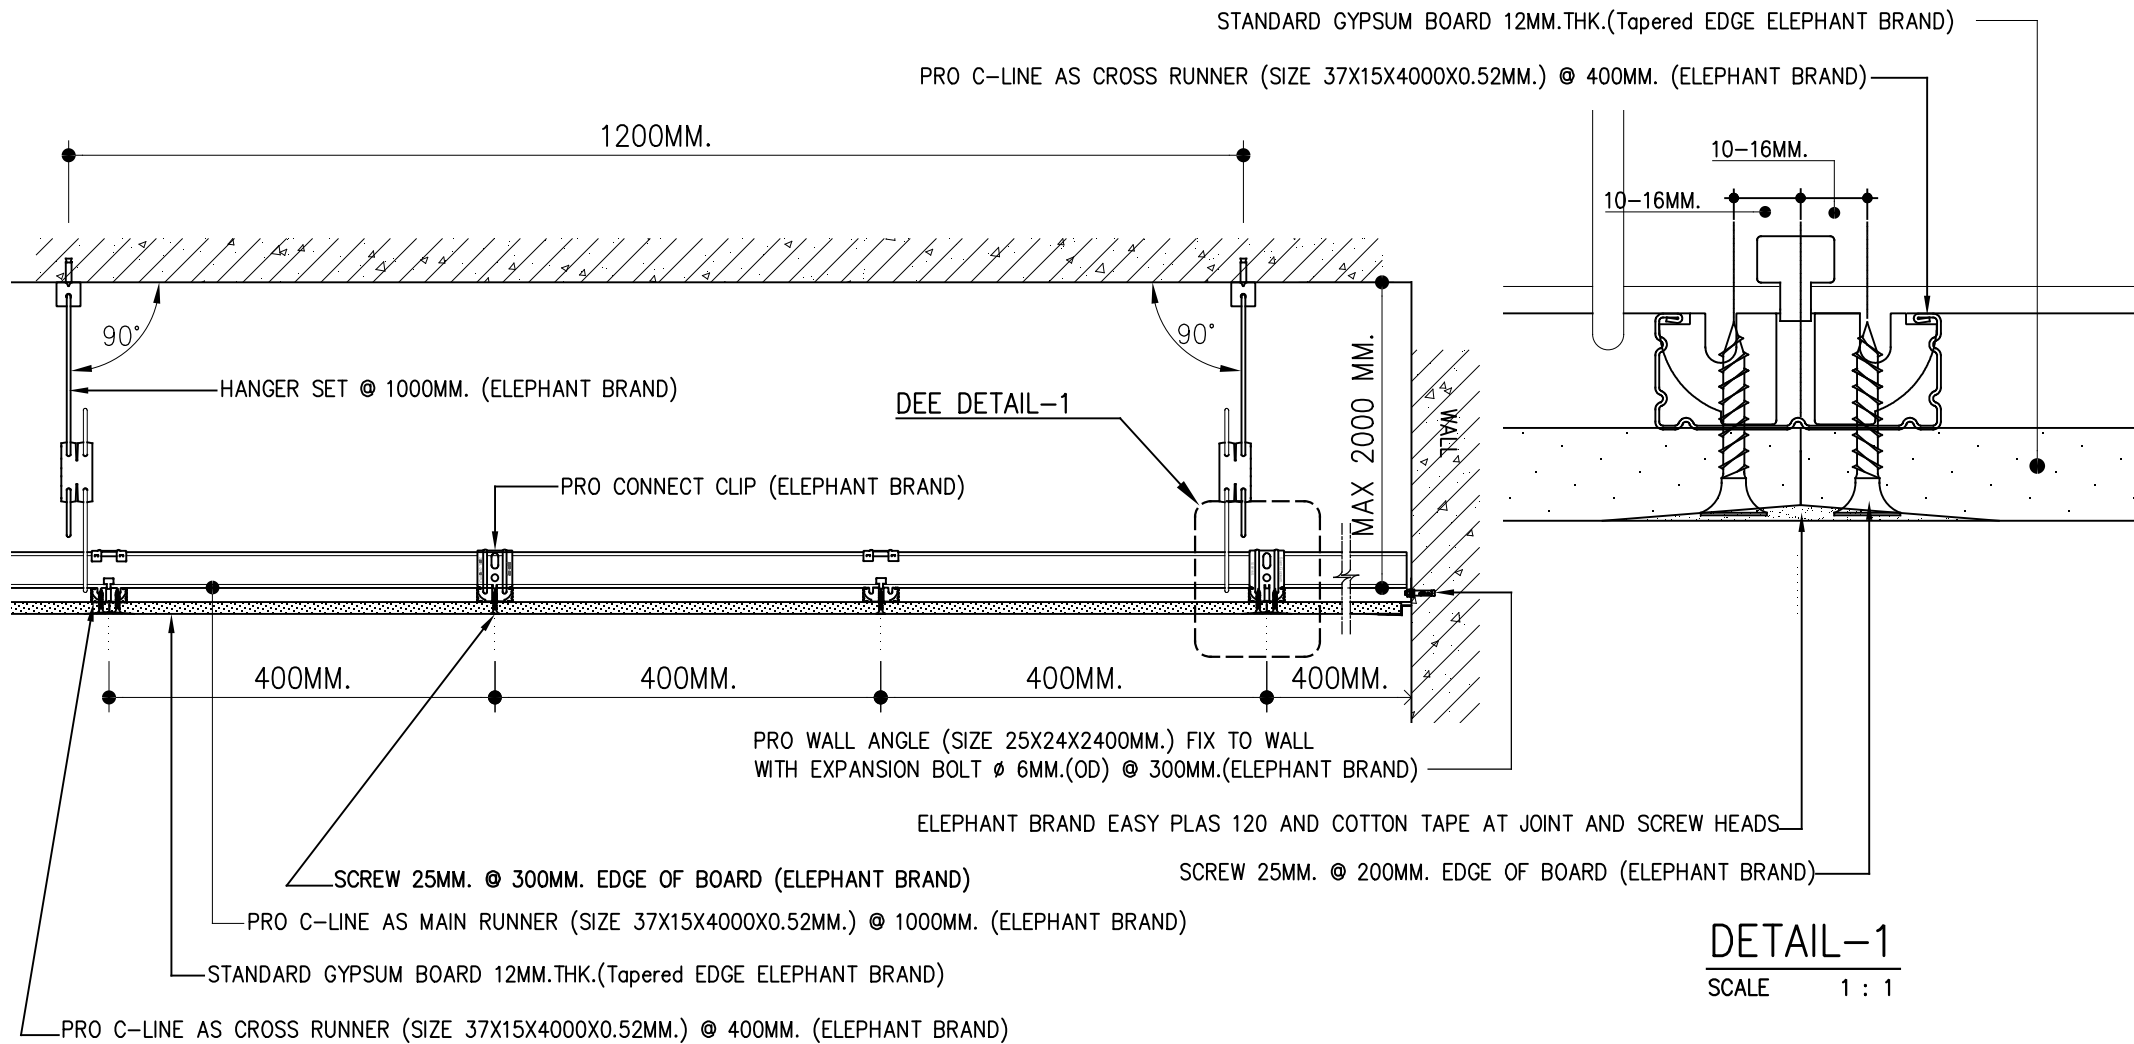

SECTION-A  
SCALE 1 : 8

TH-CEI  
SCALE 1: XX

020  
A-01




ยิปซั่ม  
ตราช้าง

THE SIAM GYPSUM INDUSTRY(SARABURI)

Pakin Bldg., 5<sup>th</sup> fl., 9 Ratchadapisek Rd.,  
Dindang, Bangkok 10400 THAILAND  
Tel +02 555 0000 www.siamgypsum.com

|            |                                        |         |                  |
|------------|----------------------------------------|---------|------------------|
| DIR / FILE | : D:\Peeradon\2562\Ceiling System 2562 | PROJECT | : Ceiling System |
| DRAWN BY   | : PEERADON CHAIPOORNUSAWEE 14-05-2562  | TITLE   | : TH-CEI-022     |
| CHECKED BY | : Attaanan./Non./Kitsada 14-05-2562    | SCALE   | : 1: XX          |
| APPROVAL   | : Jaturawit Chienwichai 14-05-2562     | UNIT    | : mm             |
|            |                                        | SHEET   | : 00/00          |
|            |                                        | REV.    | : 00             |
|            |                                        | A4      |                  |

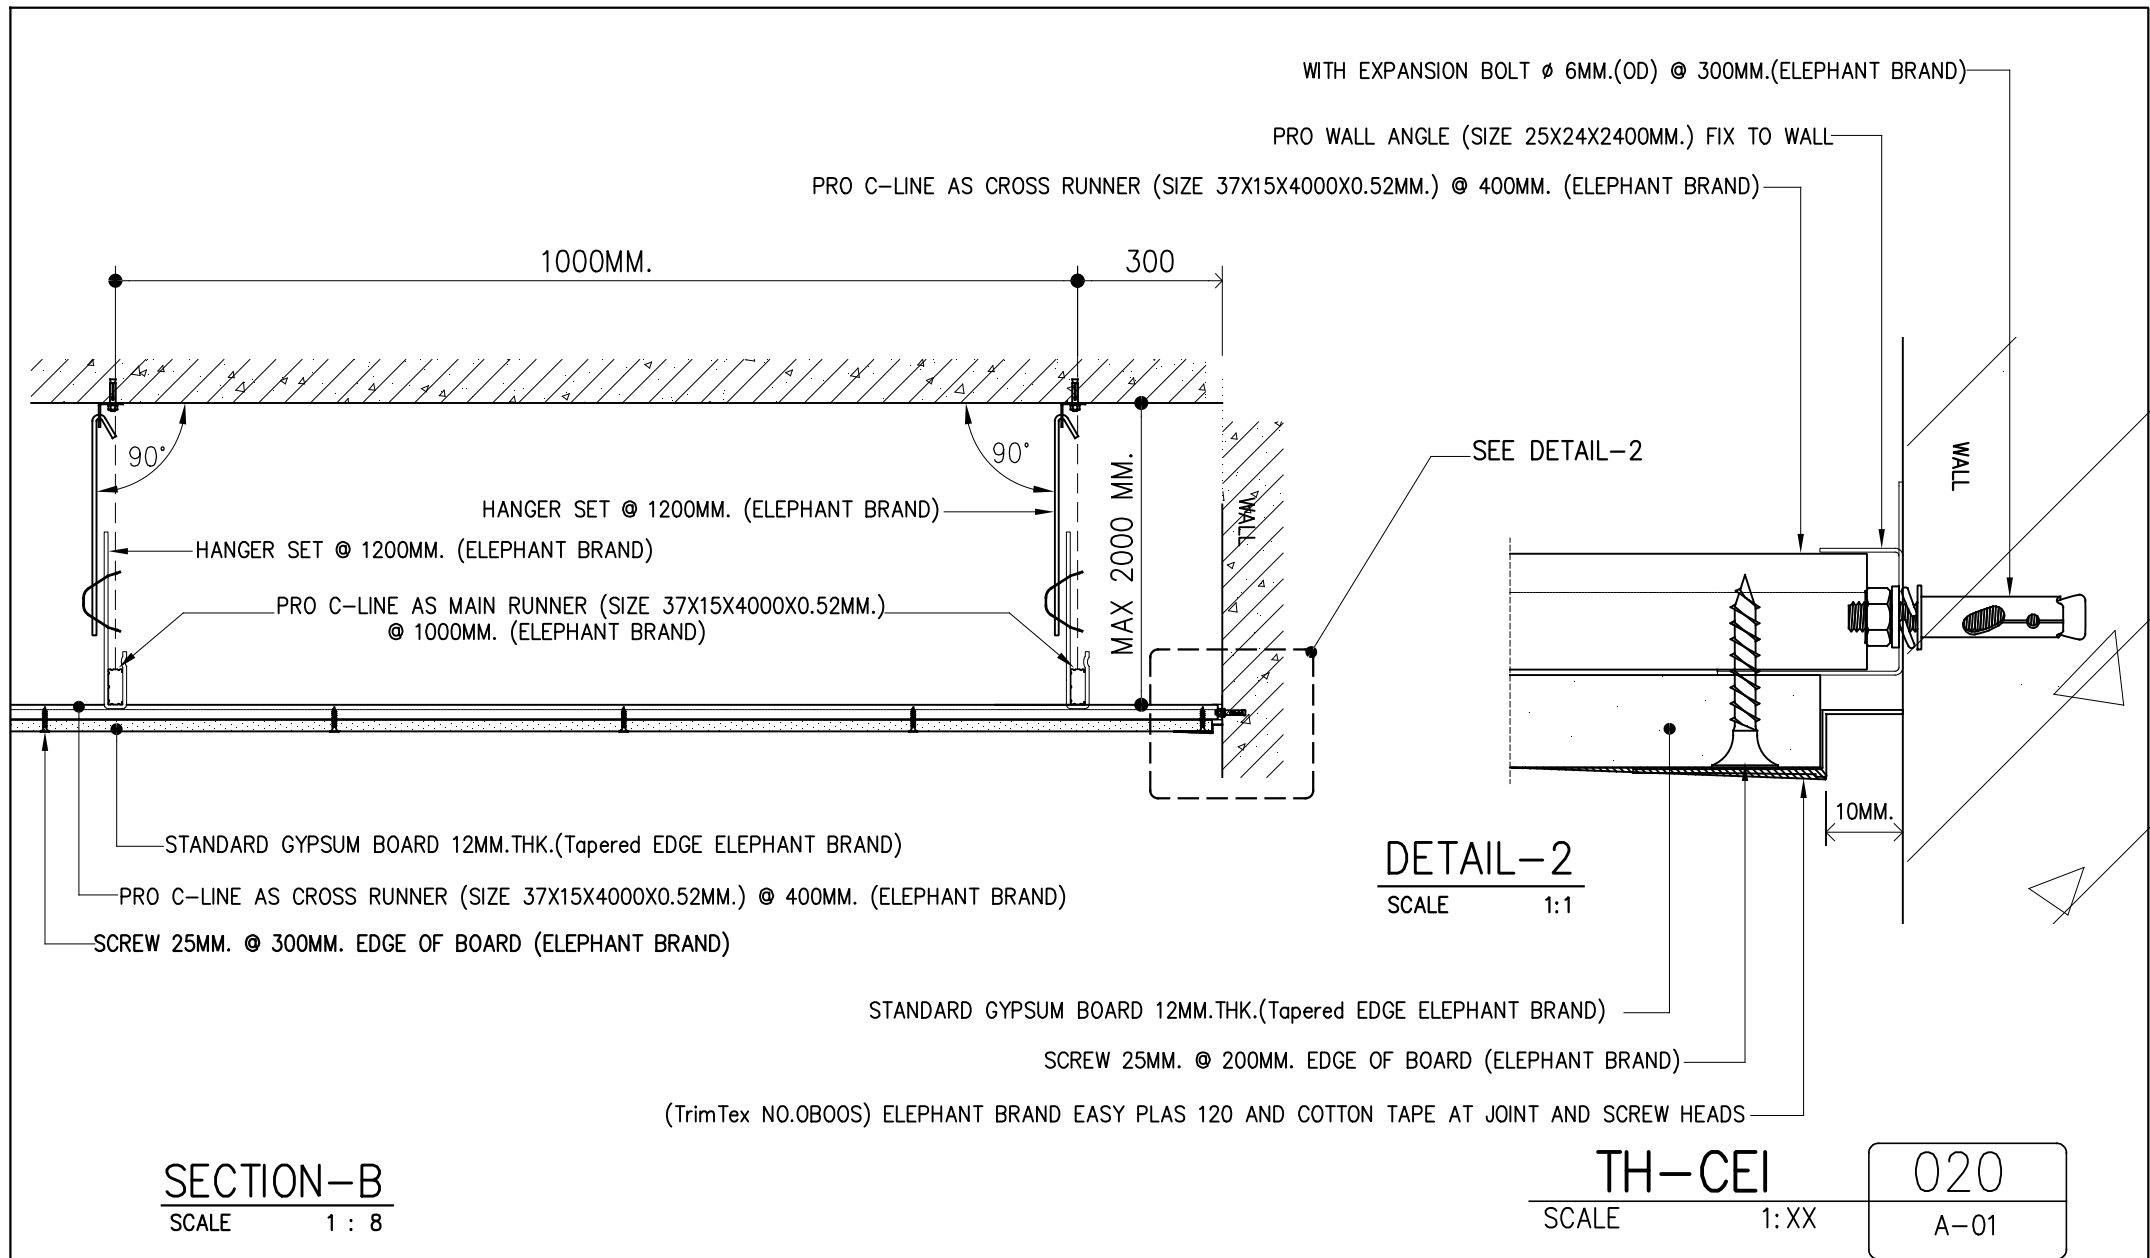

ยิปซั่ม  
ตราช้าง

THE SIAM GYPSUM INDUSTRY(SARABURI)

Pakin Bldg., 5<sup>th</sup> fl., 9 Ratchadapisek Rd.,  
Dindang, Bangkok 10400 THAILAND  
Tel +02 555 0000 www.siamgypsum.com

DIR / FILE : D:\Peeradon\2562\Ceiling System 2562

DRAWN BY : PEERADON CHAIPORNPU SAWEE 14-05-2562

CHECKED BY : Attanan./Non./Kitsada 14-05-2562

APPROVAL : Jaturawit Chienwichai 14-05-2562

PROJECT : Ceiling System


TITLE : TH-CEI-023

SCALE: 1:

UNIT. mm

SHEET NO00/00

REV. 00 A4

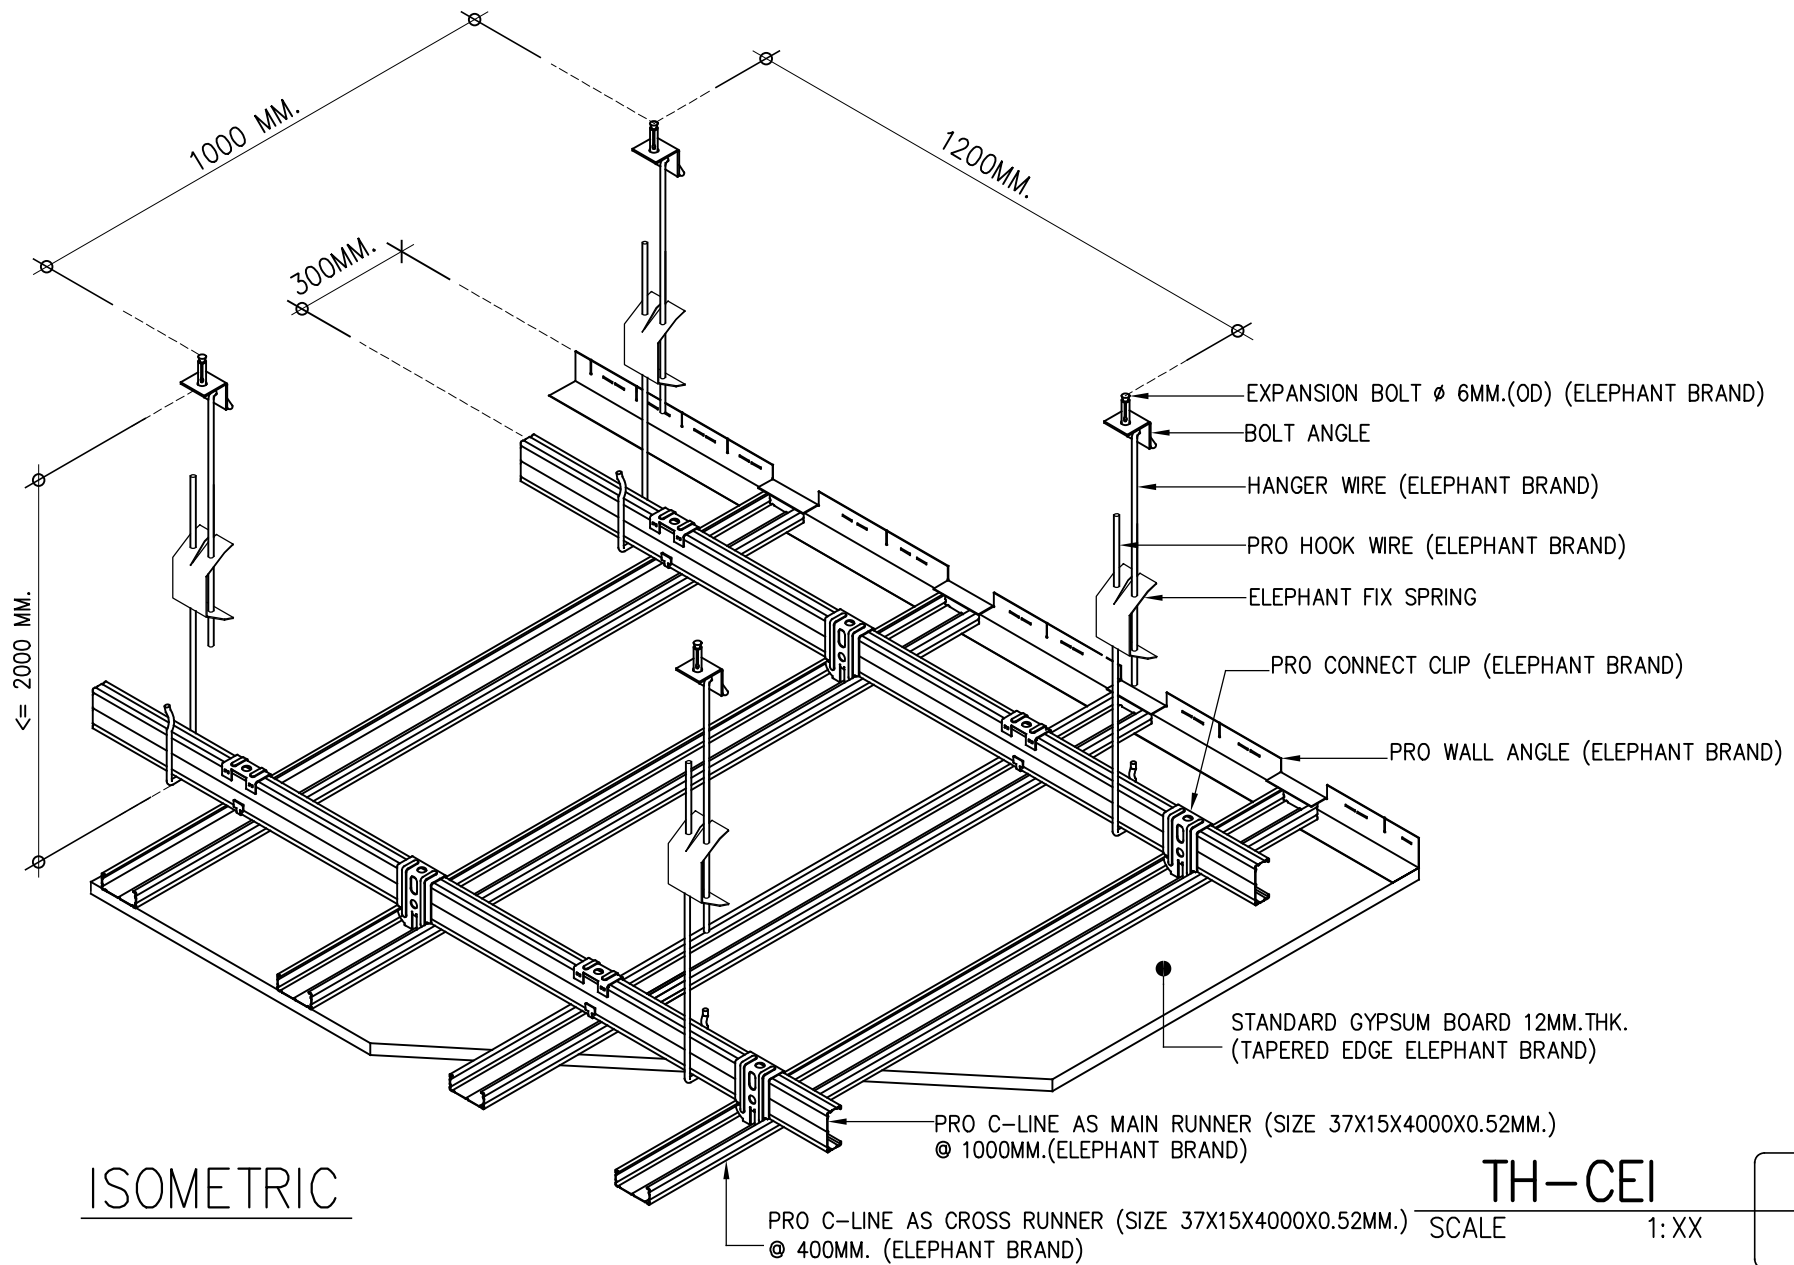

ISOMETRIC

TH-CEI

020

SCALE 1: XX

A-01



ยิปซัม  
ตราช้าง

THE SIAM GYPSUM INDUSTRY(SARABURI)

Pakin Bldg., 5<sup>th</sup> fl., 9 Ratchadapisek Rd.,  
Dindang, Bangkok 10400 THAILAND  
Tel +02 555 0000 www.siamgypsum.com

DIR / FILE : D:\Peeradon\2562\Ceiling System 2562

DRAWN BY : PEERADON CHAIORNPUSEWEE 14-05-2562

CHECKED BY : Attaanan./Non./Kitsada 14-05-2562

APPROVAL : Jaturawit Chienwichai 14-05-2562

PROJECT : Ceiling System

TITLE : TH-CEI-024

SCALE: 1:

UNIT. mm

SHEET NO00/00

REV.

00 A4