
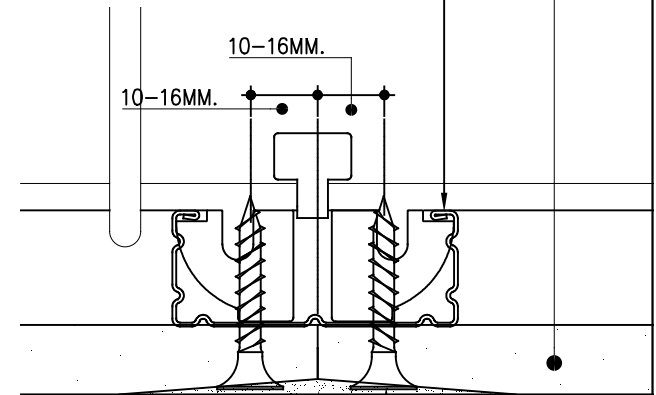


WEATHER BLOC BOARD 9MM.THK.(Tapered EDGE ELEPHANT-BRAND)

PRO C-LINE AS CROSS RUNNER (SIZE 37X15X4000X0.52MM.) @ 400MM. (ELEPHANT BRAND)

1200MM.

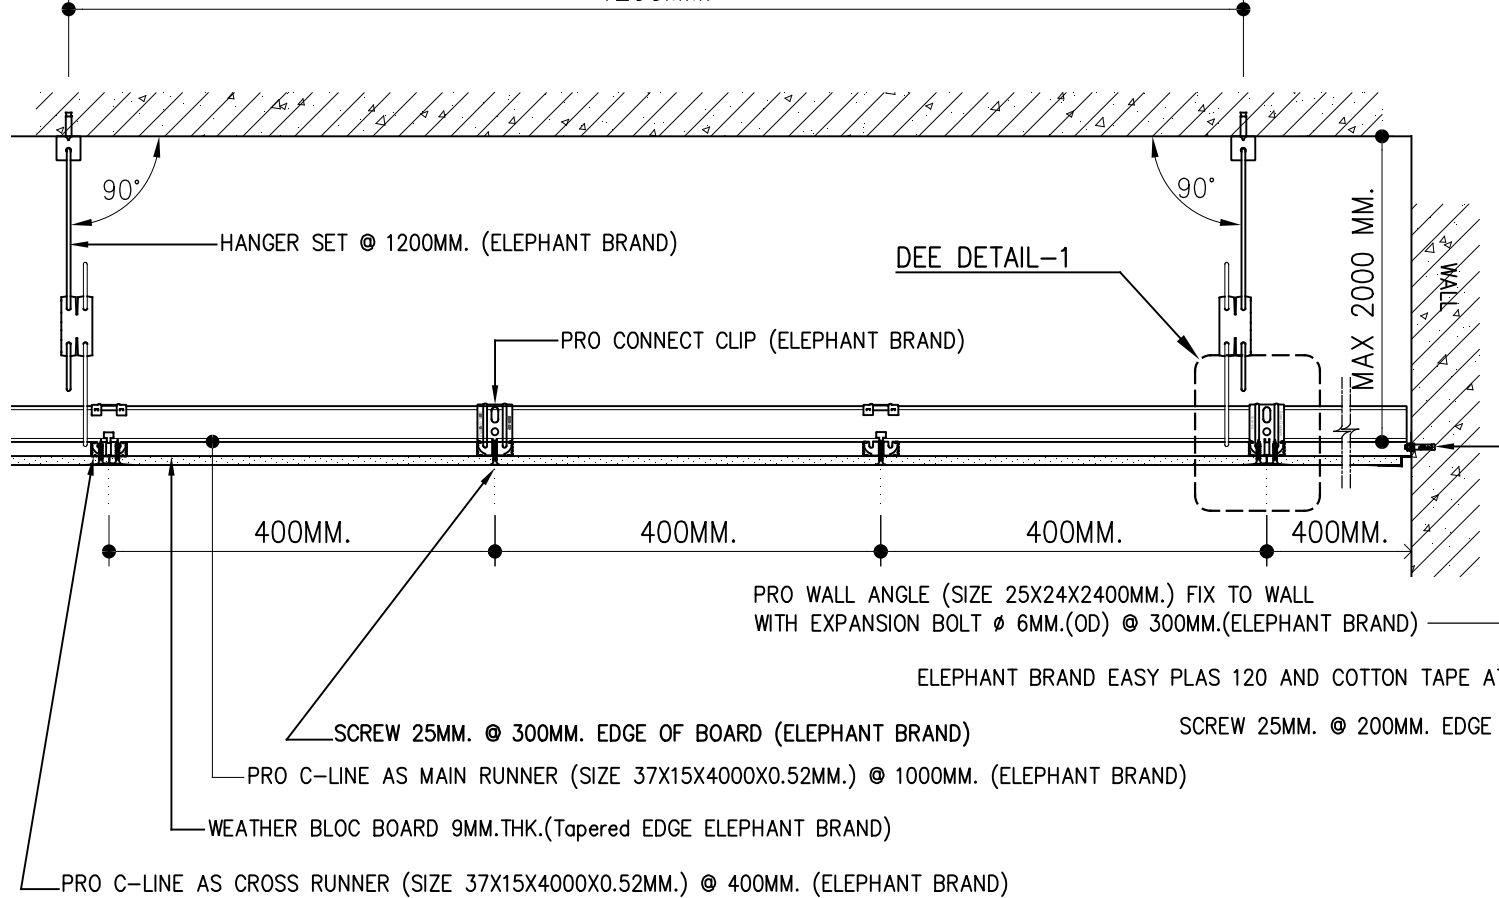

DETAIL-1

SCALE 1 : 1

SECTION-A

SCALE 1 : 8

TH-CEI

SCALE 1: XX

170

A-01



ยิปซัม
ตราช้าง

THE SIAM GYPSUM INDUSTRY(SARABURI)

Pakin Bldg., 5th fl., 9 Ratchadapisek Rd.,
Dindang, Bangkok 10400 THAILAND
Tel +02 555 0000 www.siamgypsum.com

DIR / FILE : D:\Peeradon\2562\Ceiling System 2562

DRAWN BY : PEERADON CHAIPOORNUSAWEE 14-05-2562

CHECKED BY : Attaanan./Non./Kitsada 14-05-2562

APPROVAL : Jaturawit Chienwichai 14-05-2562

PROJECT : Ceiling System


TITLE : TH-CEI-172

SCALE: 1:

UNIT: mm

SHEET NO00/00

REV. 00 A4

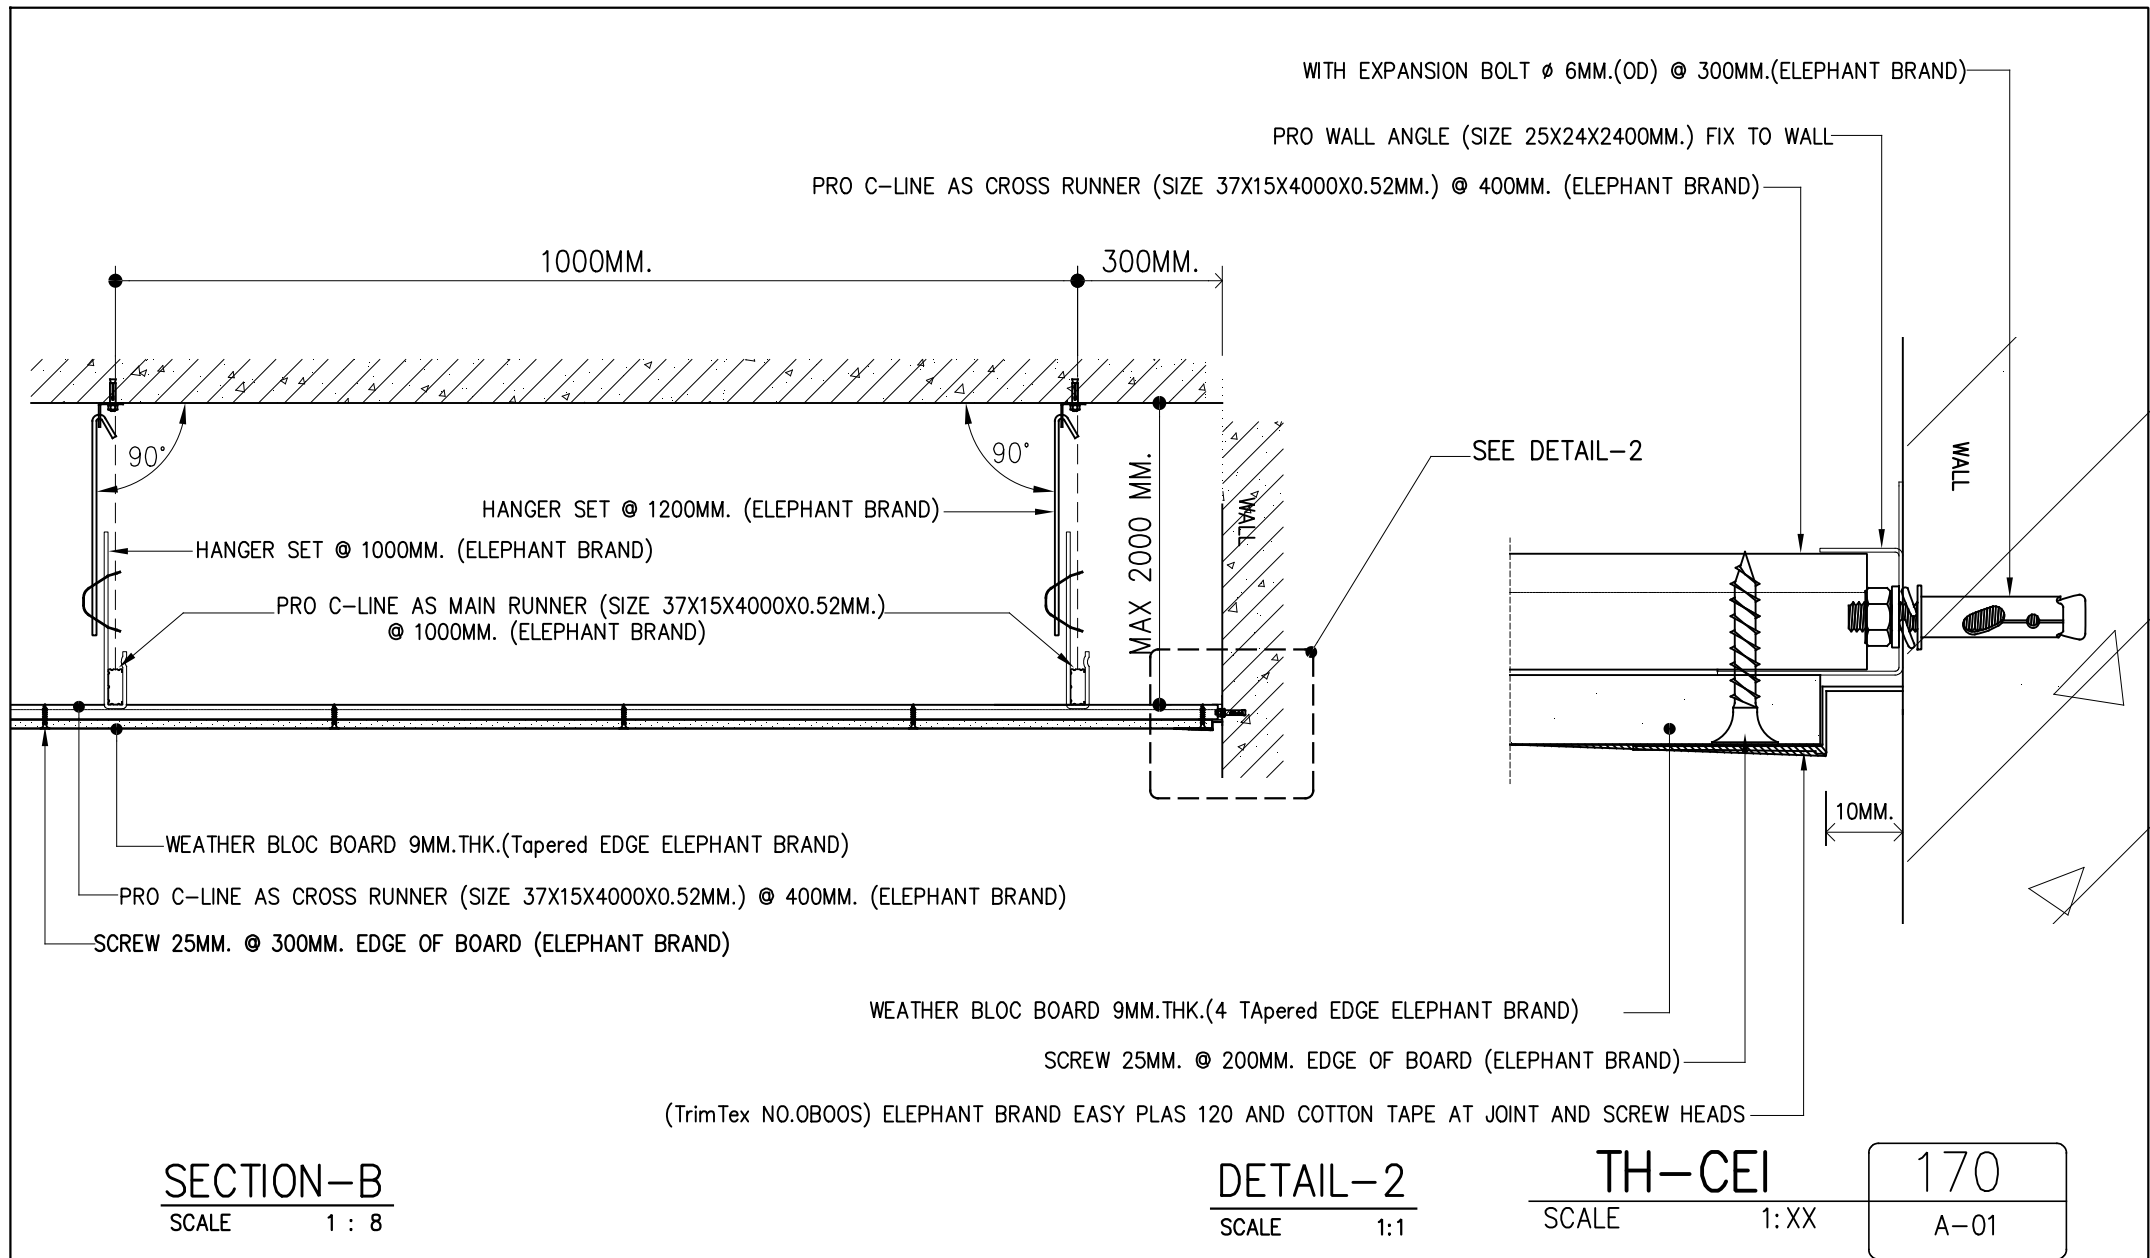

ยิปซั่ม
ตราช้าง

THE SIAM GYPSUM INDUSTRY(SARABURI)

Pakin Bldg., 5th fl., 9 Ratchadapisek Rd.,
Dindang, Bangkok 10400 THAILAND
Tel +02 555 0000 www.siamgypsum.com

DIR / FILE : D:\Peeradon\2562\Ceiling System 2562

DRAWN BY : PEERADON CHAIPORNPUJAWEE 14-05-2562

CHECKED BY : Attanan./Non./Kitsada 14-05-2562

APPROVAL : Jaturawit Chienwichai 14-05-2562

PROJECT : Ceiling System


TITLE : TH-CEI-173

SCALE: 1:

UNIT. mm

SHEET NO00/00

REV. 00 A4

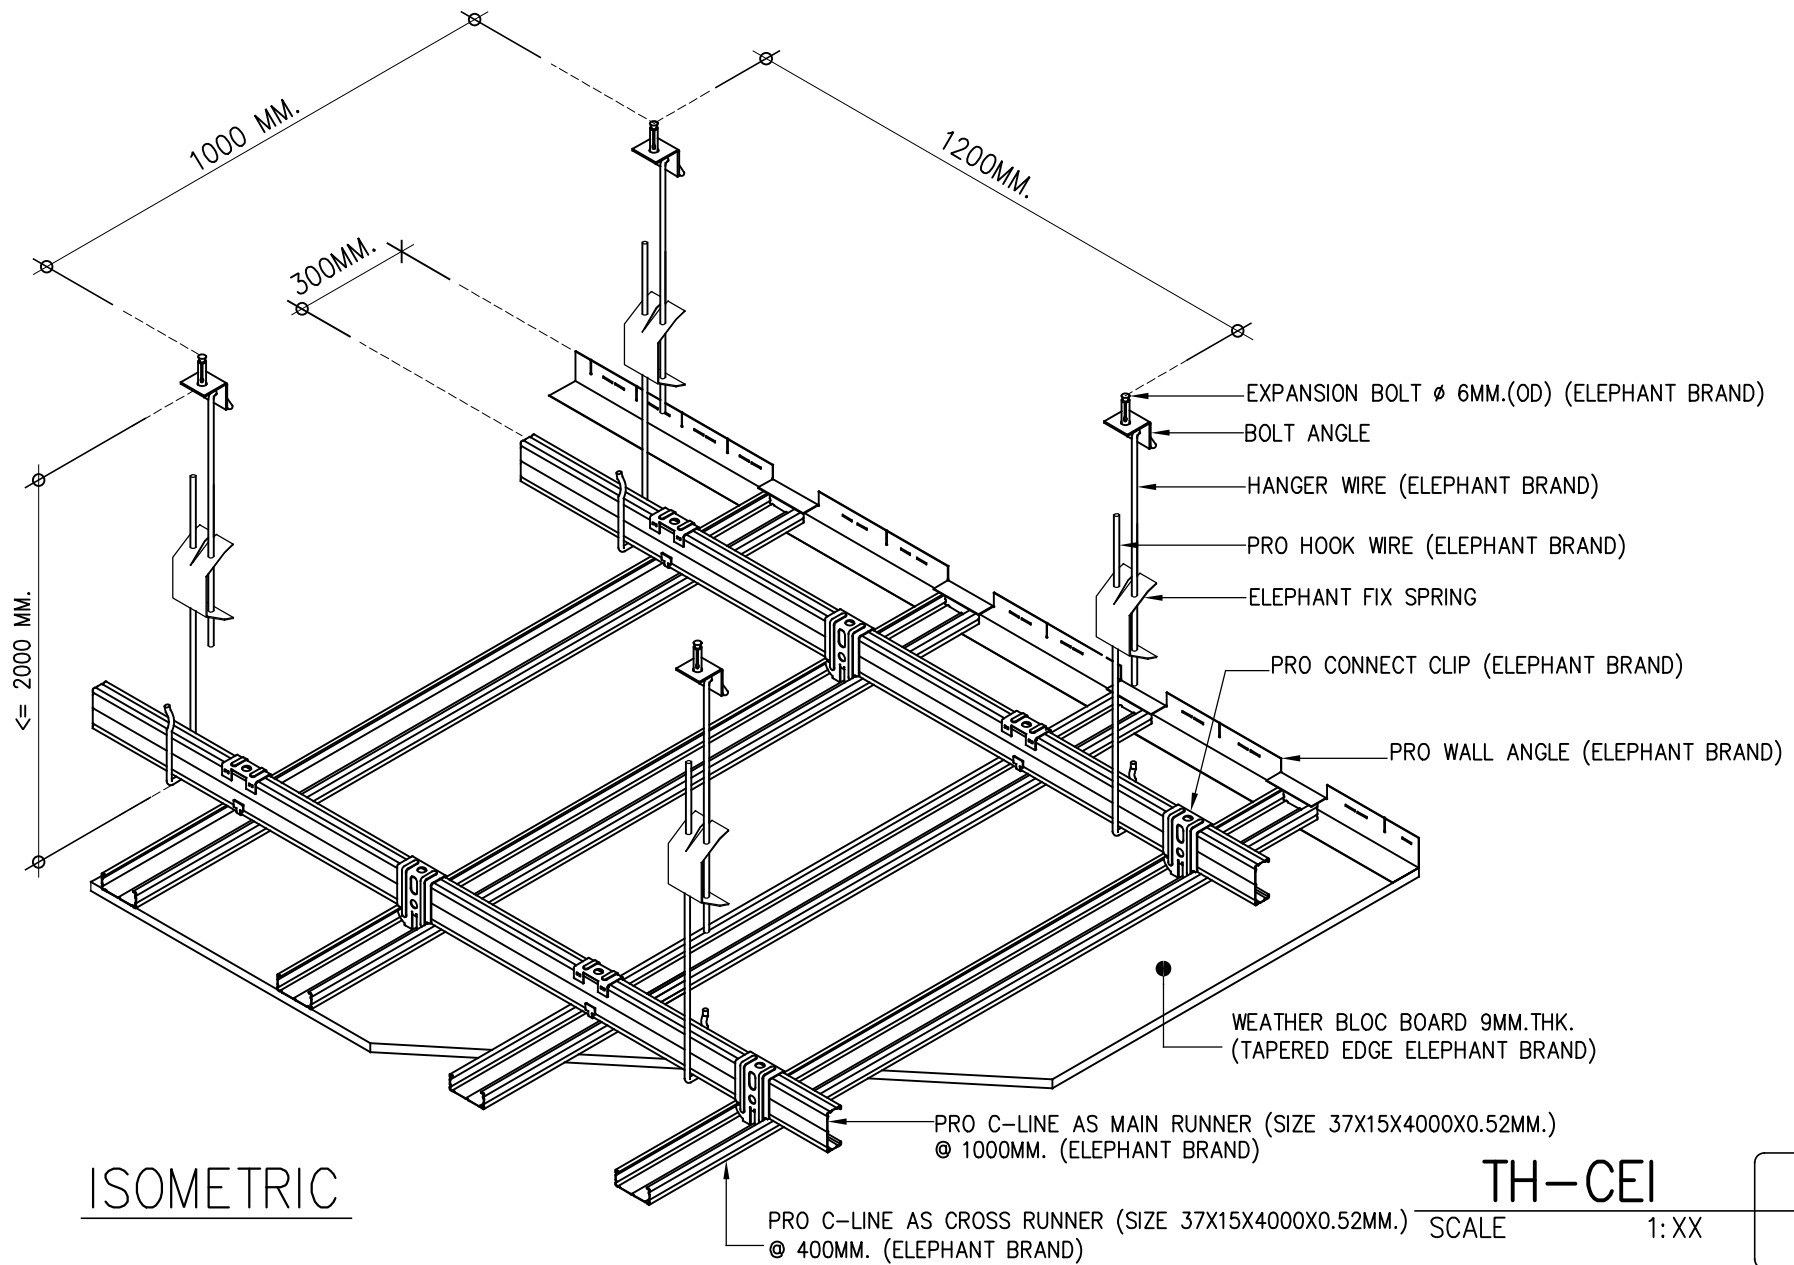

ISOMETRIC

TH-CEI

170

SCALE

1: XX

A-01



ยิปซัม
ตราช้าง

THE SIAM GYPSUM INDUSTRY(SARABURI)

Pakin Bldg., 5th fl., 9 Ratchadapisek Rd.,
Dindang, Bangkok 10400 THAILAND
Tel +02 555 0000 www.siamgypsum.com

DIR / FILE : D:\Peeradon\2562\Ceiling System 2562

DRAWN BY : PEERADON CHAIORNPUSEWEE 14-05-2562

CHECKED BY : Attanan./Non./Kitsada 14-05-2562

APPROVAL : Jaturawit Chienwichai 14-05-2562

PROJECT : Ceiling System

TITLE : TH-CEI-174

SCALE: 1:

UNIT. mm

SHEET NO00/00

REV.

00 A4