


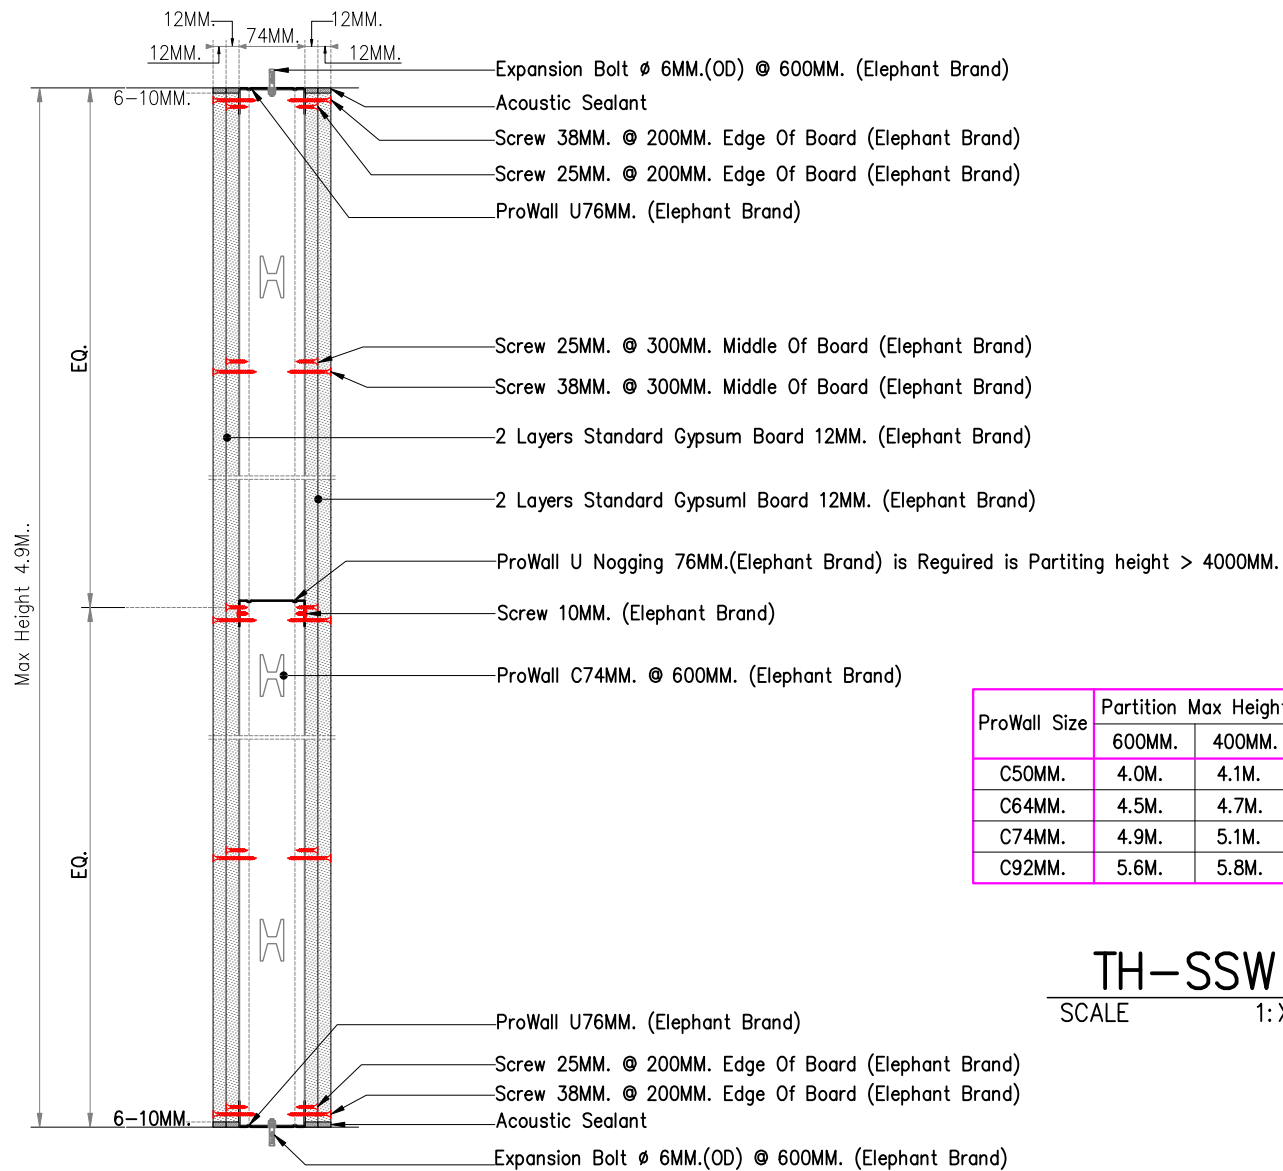

ProWall Size	Partition Max Height @ ProWall			Partition Width(MM.)
	600MM.	400MM.	300MM.	
C50MM.	4.0M.	4.1M.	4.2M.	98 MM.
C64MM.	4.5M.	4.7M.	4.8M.	112 MM.
C74MM.	4.9M.	5.1M.	5.3M.	122 MM.
C92MM.	5.6M.	5.8M.	6.1M.	140 MM.

TH-SSW

SCALE 1: XX

070

A-01



ยิปซัม
ตราช้าง

THE SIAM GYPSUM INDUSTRY(SARABURI)

Pakin Bldg., 5th fl., 9 Ratchadapisek Rd.,
Dindang, Bangkok 10400 THAILAND
Tel +02 555 0000 www.siamgypsum.com

DIR / FILE : D:\Peeradon\2562\Partition System

DRAWN BY : PEERADON CHAIYAPORNPUSEWEE 14-05-2562

CHECKED BY : Attaanan./ Non./ Kitsada 14-05-2562

APPROVAL : Jaturawit Chienwichai

PROJECT : Partition System

TITLE : SECTION (TH-SSW-071)

SCALE: 1:1000


UNIT: MM.

SHEET NO. A-01

REV.

00

A4

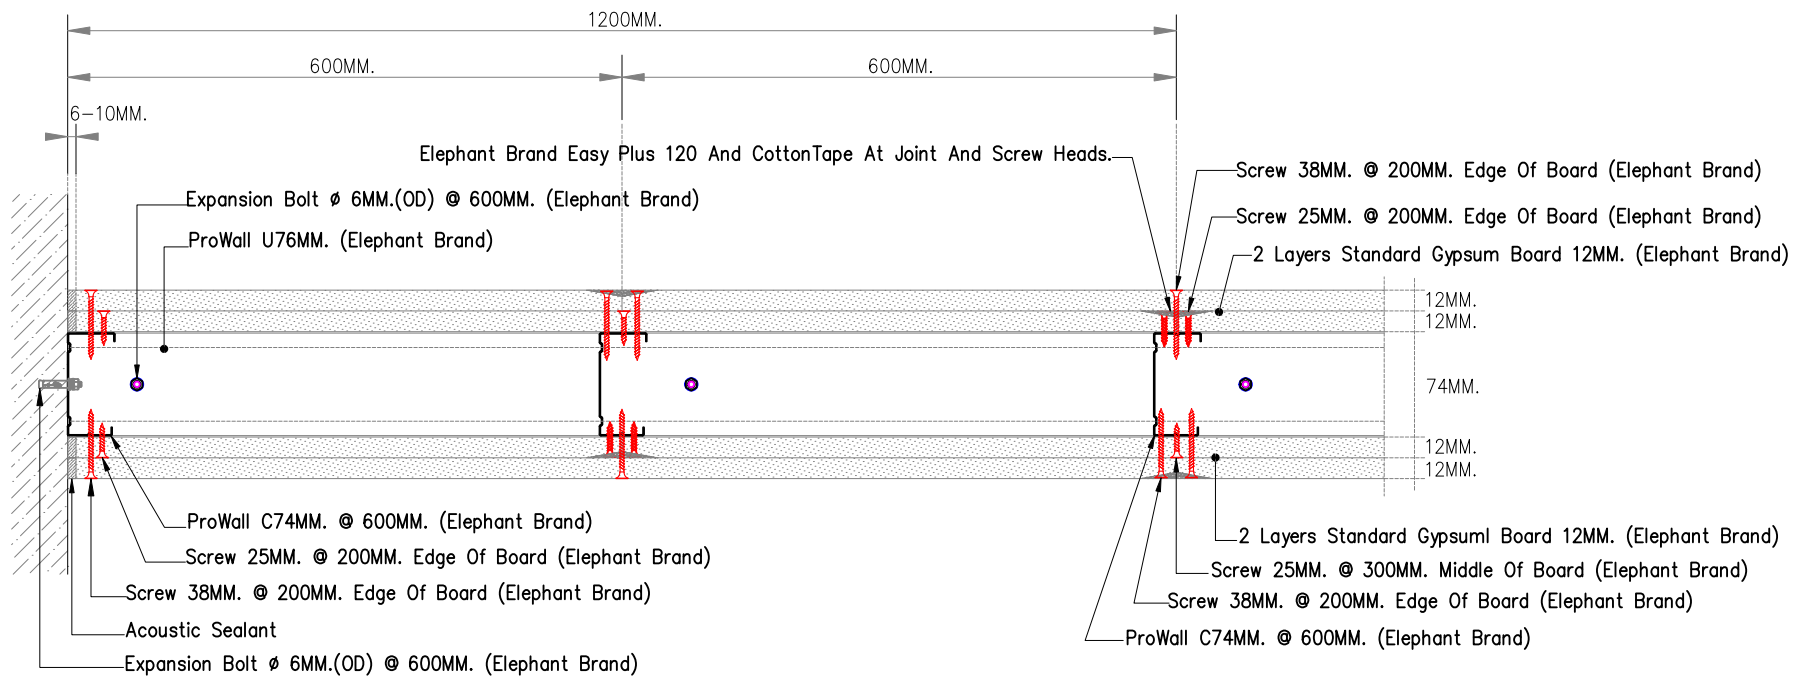

TH-SSW 070
SCALE 1:XX A-01



ยิปซัม
ตราช้าง

THE SIAM GYPSUM INDUSTRY(SARABURI)

Pakin Bldg., 5th fl., 9 Ratchadapisek Rd.,
Dindang, Bangkok 10400 THAILAND
Tel +02 555 0000 www.siamgypsum.com

DIR / FILE	: D:\Peeradon\2562\Partition System
DRAWN BY	: PEERADON CHAIYAPORNPU SAWEE 14-05-2562
CHECKED BY	: Attaanan./ Non./ Kitsada 14-05-2562
APPROVAL	: Jaturawit Chienwichai 14-05-2562

PROJECT	: Partition System
TITLE	: PLAN (TH-SSW-072)
SCALE	1:1000
UNIT	MM.
SHEET NO.	A-01
REV.	00
	A4