


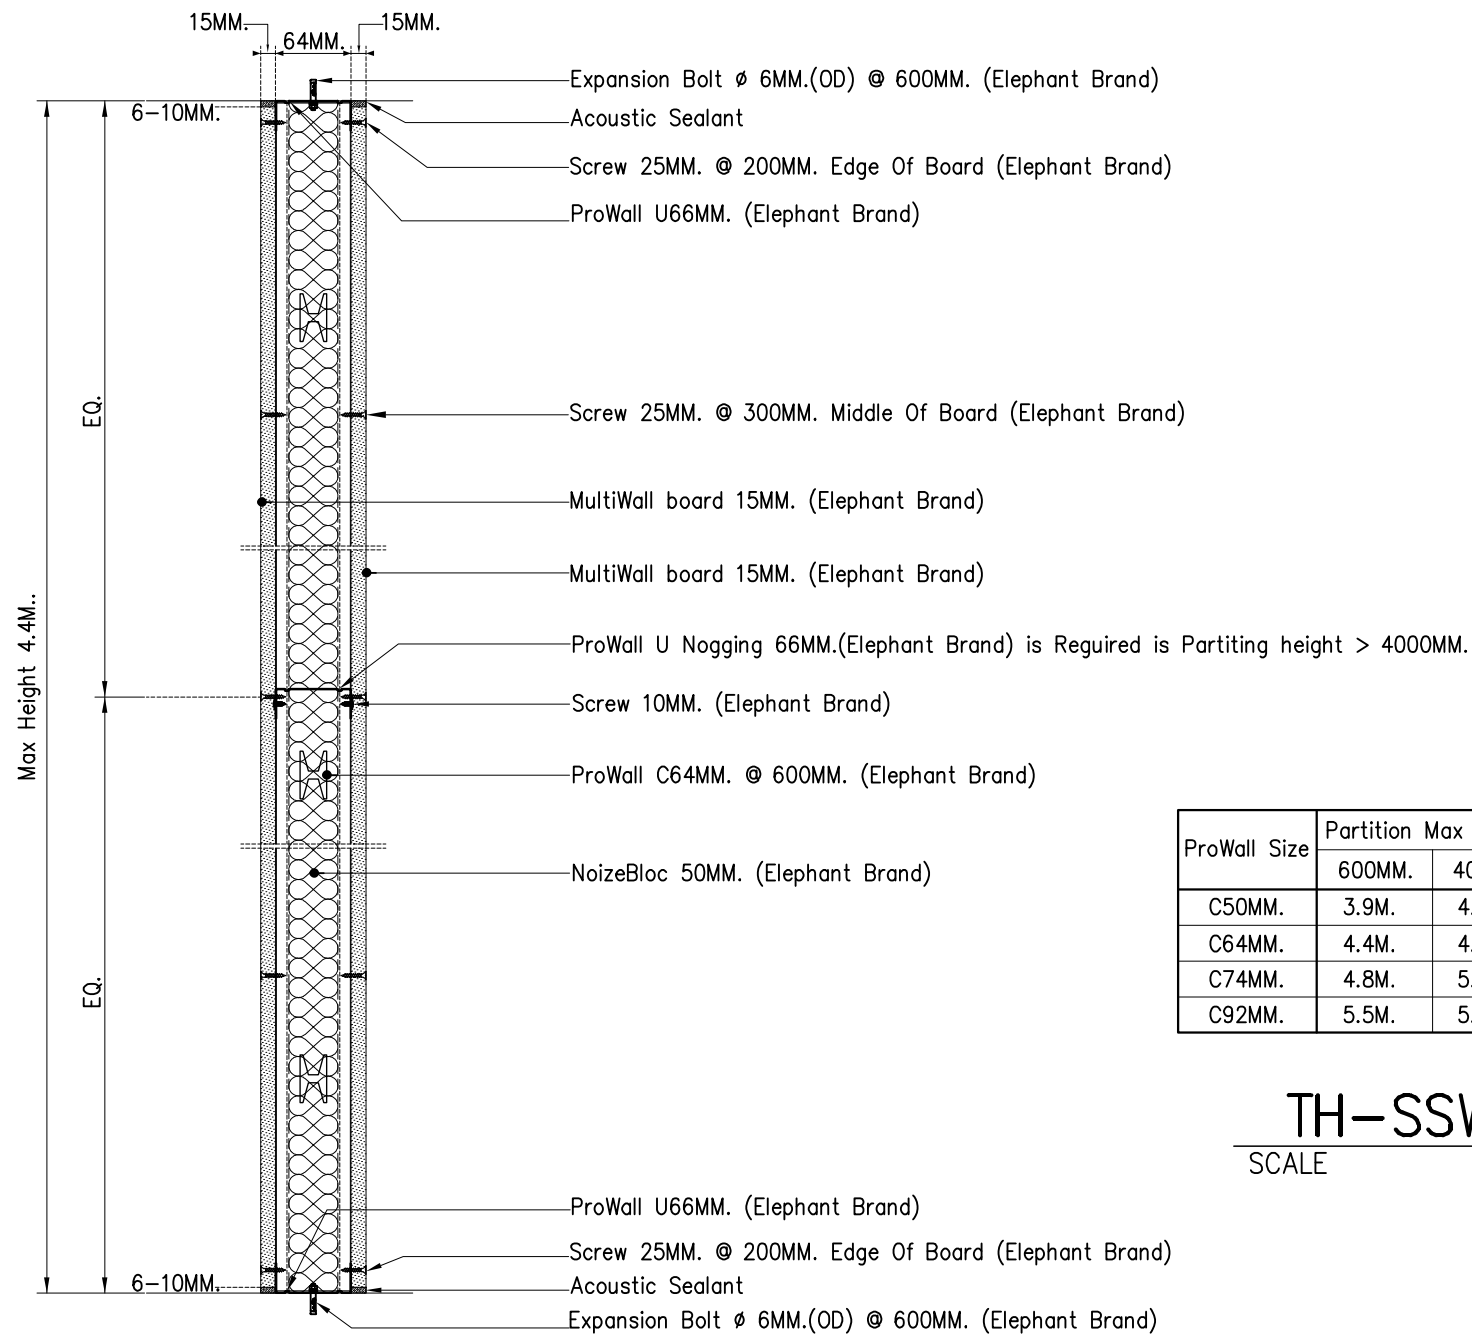

ProWall Size	Partition Max Height @ ProWall			Partition Width(MM.)
	600MM.	400MM.	300MM.	
C50MM.	3.9M.	4.0M.	4.1M.	80 MM.
C64MM.	4.4M.	4.6M.	4.8M.	94 MM.
C74MM.	4.8M.	5.1M.	5.3M.	104 MM.
C92MM.	5.5M.	5.8M.	6.1M.	122 MM.

TH-SSW
SCALE 1:XX

065
A-01



ยิปซัม
ตราช้าง

THE SIAM GYPSUM INDUSTRY(SARABURI)

Pakin Bldg., 5th fl., 9 Ratchadapisek Rd.,
Dindang, Bangkok 10400 THAILAND
Tel +02 555 0000 www.siamgypsum.com

DIR / FILE : D:\Peeradon\2562\Partition System Test 2562

DRAWN BY : PEERADON CHAIYAPORNPU SAWEE 14-05-2562

CHECKED BY : Attaanan./ Non./ Kitsada 14-05-2562

APPROVAL : Jaturawit Chienwichai 14-05-2562

PROJECT : Partition System

TITLE : SECTION (TH-SSW-066)

SCALE: 1:1000

UNIT. MM.

SHEET NO. A-01

REV. 00 A4