


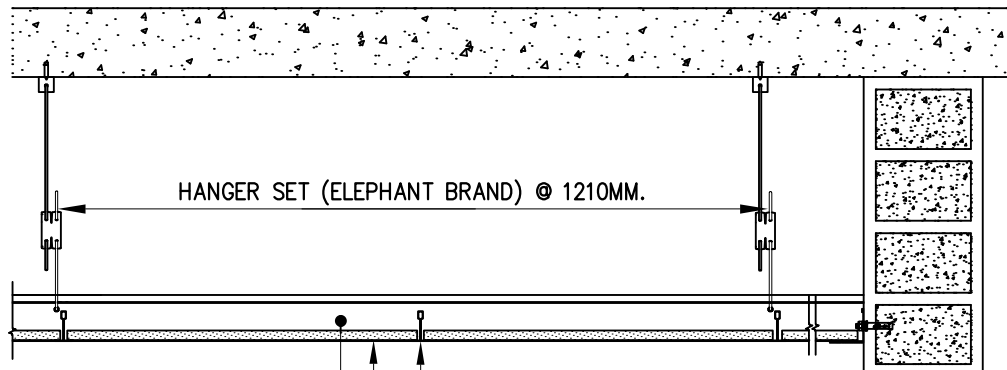


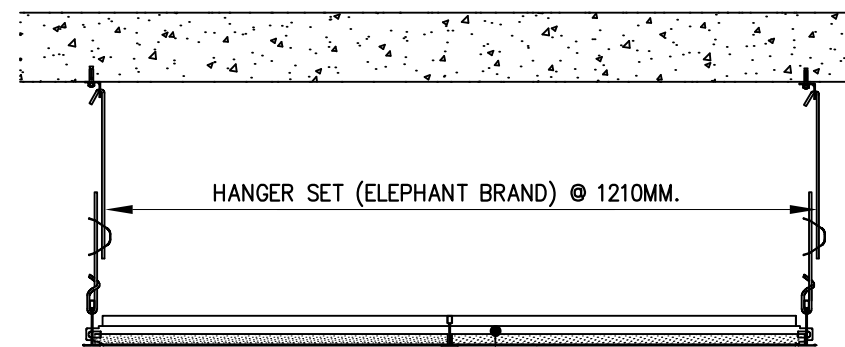

SECTION 1-1
SCALE 1 : 7.5

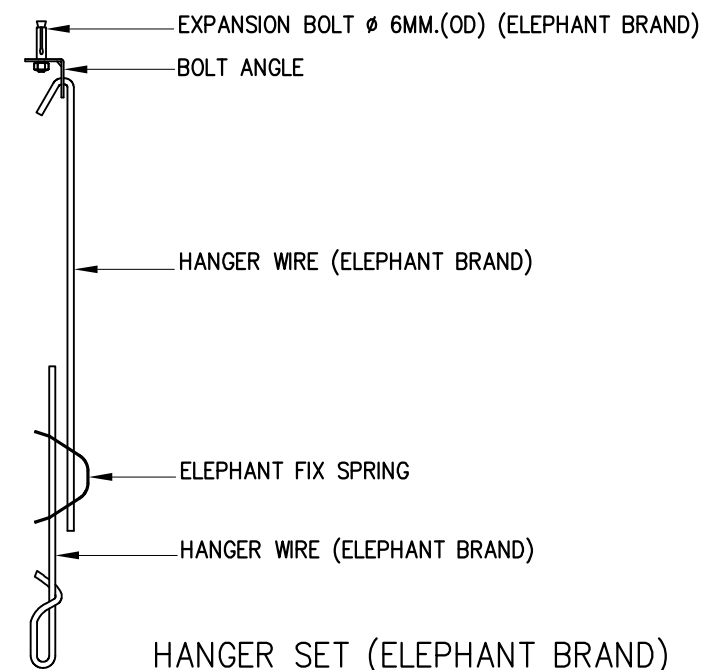

SECTION 2-2
SCALE 1 : 7.5

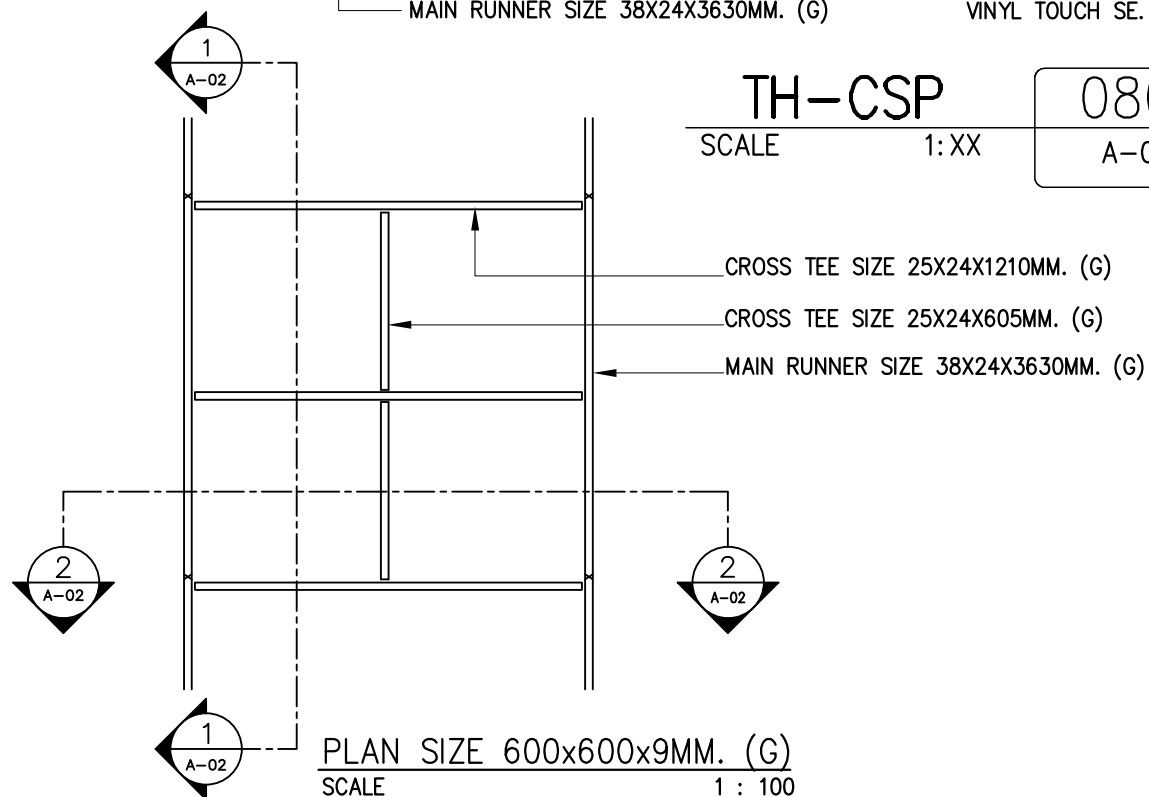

ยิบซั่ม
ตราช้าง

THE SIAM GYPSUM INDUSTRY(SARABURI)

Pakin Bldg., 5th fl., 9 Ratchadapisek Rd.,
Dindang, Bangkok 10400 THAILAND
Tel +02 555 0000 www.siamgypsum.com

DIR / FILE : D:\Peeradon\2562\Ceiling System 2562

DRAWN BY : PEERADON CHAIPOORNUSAWEE 14-05-2562


CHECKED BY : Attaanan./Non./Kitsada 14-05-2562

APPROVAL : Jaturawit Chienwichai 14-05-2562

PROJECT : Ceiling System

TITLE : TH-CSP-091

SCALE. 1: UNIT. mm SHEET NO00/00 REV. 00 A4

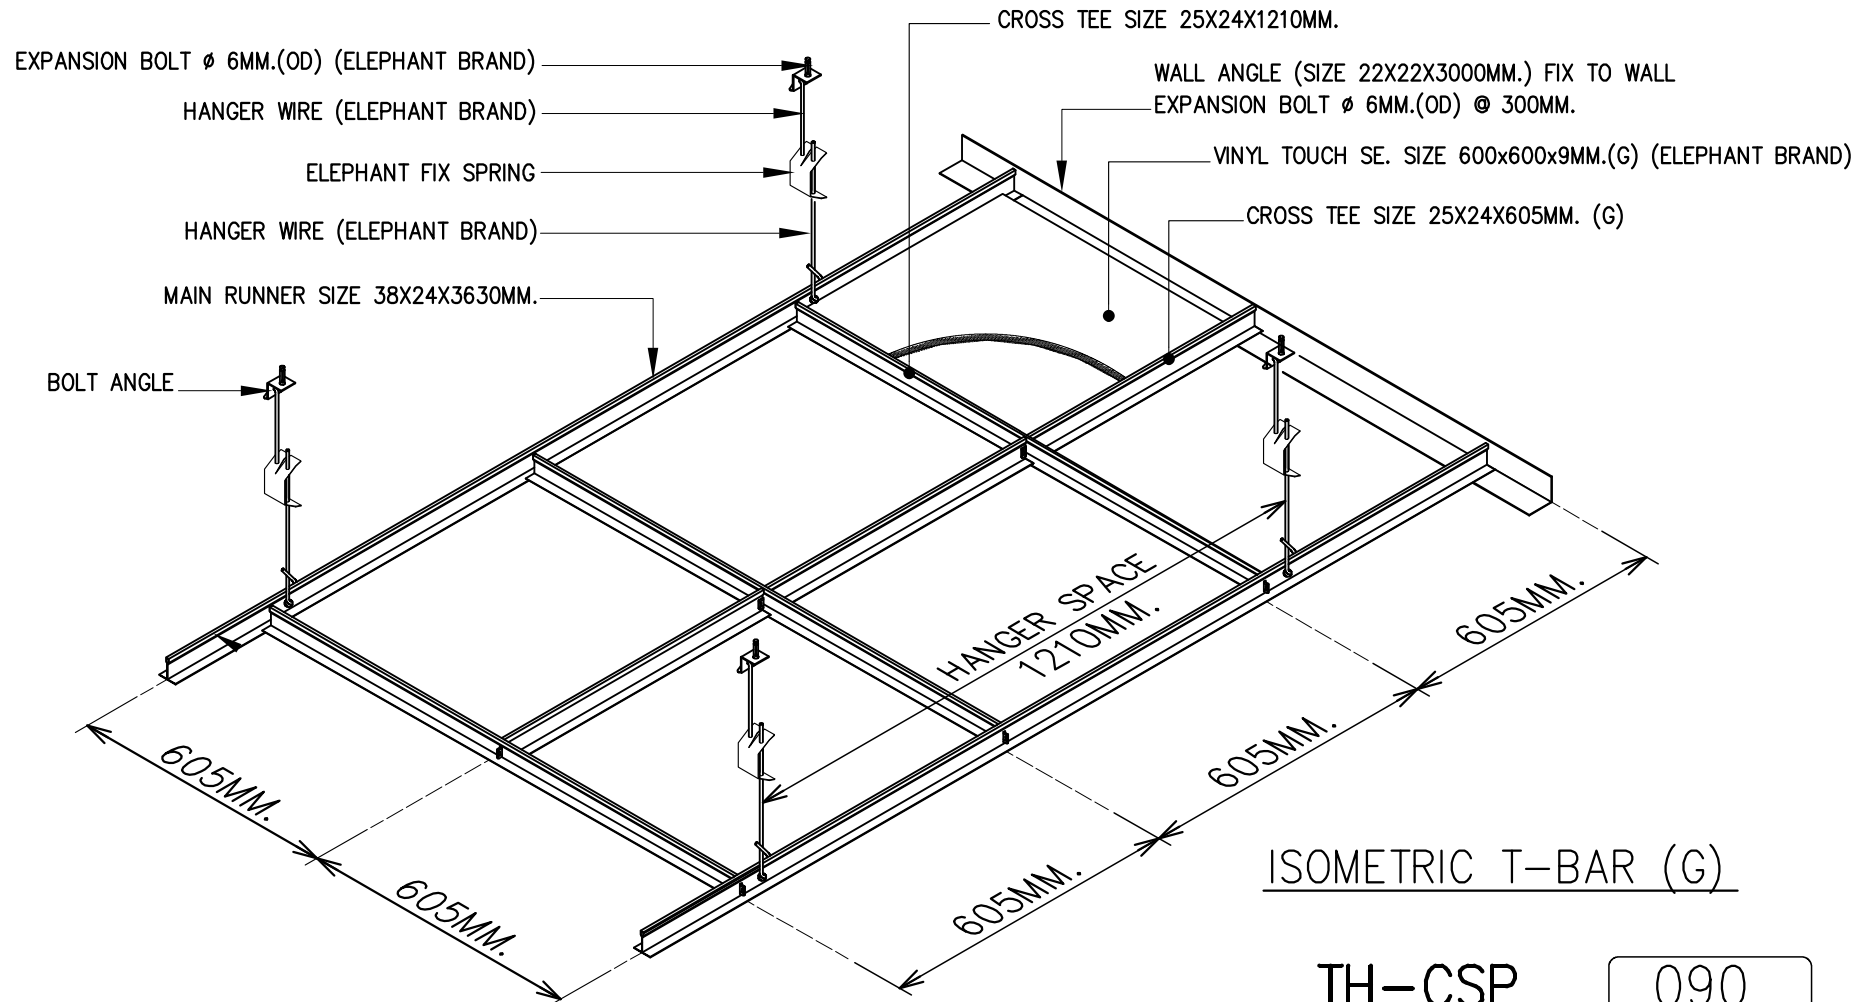

ISOMETRIC T-BAR (G)

TH-CSP

SCALE

1:XX

090

A-01



ยิปซัม
ตราช้าง

THE SIAM GYPSUM INDUSTRY(SARABURI)

Pakin Bldg., 5th fl., 9 Ratchadapisek Rd.,
Dindang, Bangkok 10400 THAILAND
Tel +02 555 0000 www.siamgyypsum.com

DIR / FILE : D:\Peeradon\2562\Ceiling System 2562

DRAWN BY : PEERADON CHAIPOORNUSAWEE 14-05-2562

CHECKED BY : Attaanon./Non./Kitsada 14-05-2562

APPROVAL : Jaturawit Chienwichai 14-05-2562

PROJECT : Ceiling System

TITLE : TH-CSP-092

SCALE: 1: UNIT. mm SHEET NO00/00 REV. 00 A4