


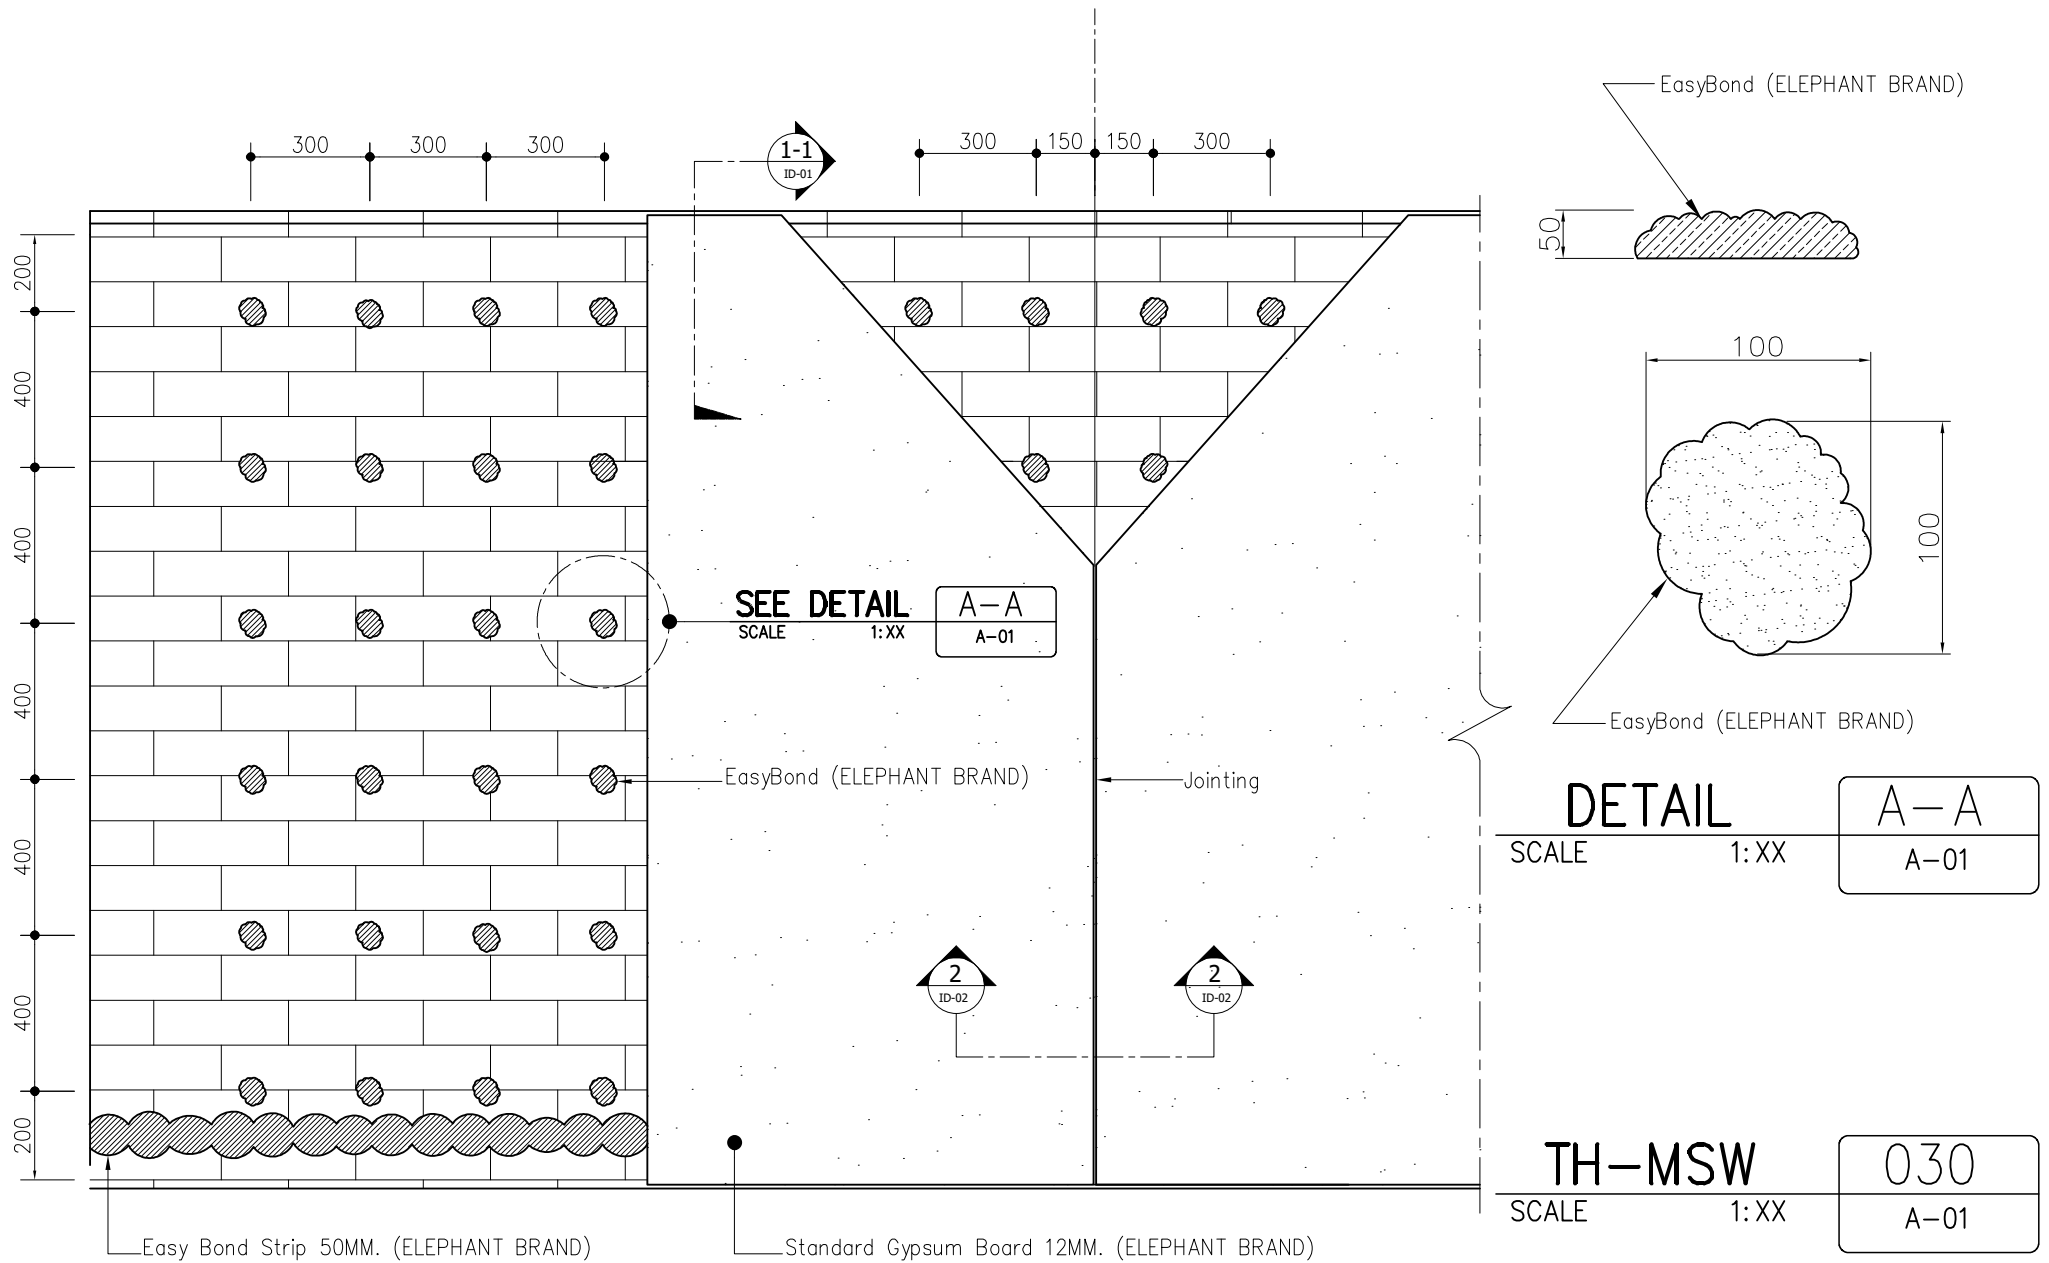


สยาม
ยิปซัม

THE SIAM GYPSUM INDUSTRY(SARABURI)
Pakin Bldg., 5th fl., 9 Ratchadapisek Rd.,
Dindang, Bangkok 10400 THAILAND
Tel +02 555 0000 www.siamgypsum.com

DIR / FILE : D:\PEERADON\2562\System Test 2562
DRAWN BY : PEERADON CHAIYAPORNPUWEE 14-05-2562
CHECKED BY : Kitsada./ Attaanan./ Non. 14-05-2562
APPROVAL : Jaturawit Chienwichai 14-05-2562

PROJECT : System Test 2562
TITLE : Elevation (TH-MSW-032)
SCALE: 1:XX UNIT. mm SHEET NO. A-01 REV. 00 A4

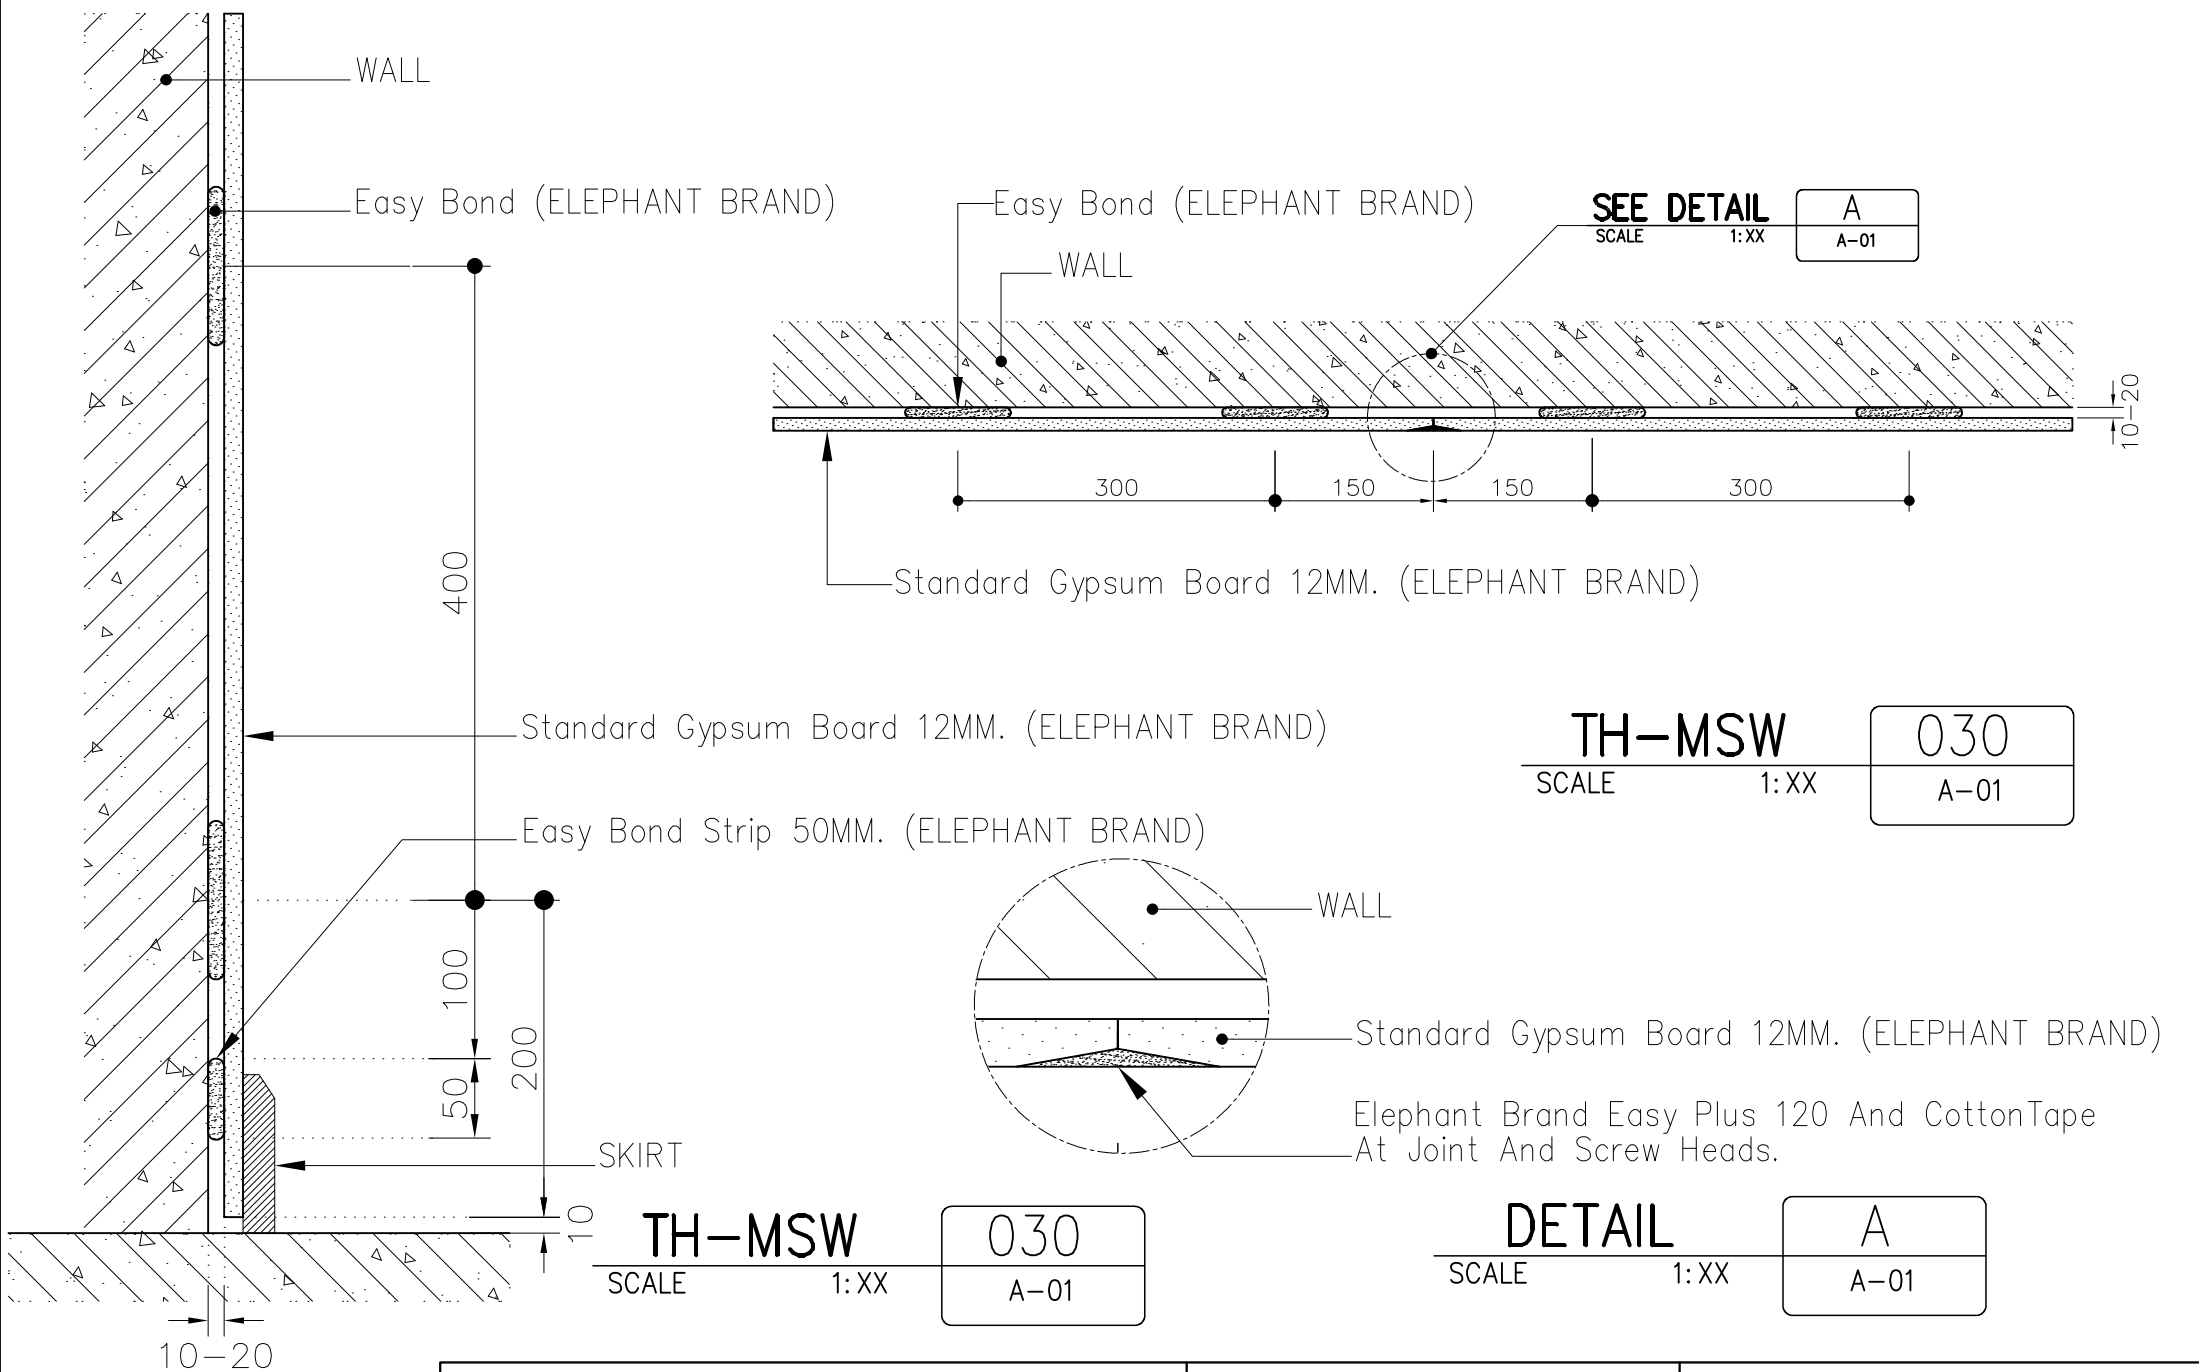

ยิปซัม
ตราช้าง

THE SIAM GYPSUM INDUSTRY(SARABURI)

Pakin Bldg., 5th fl., 9 Ratchadapisek Rd.,
Dindang, Bangkok 10400 THAILAND
Tel +02 555 0000 www.siamgypsum.com

DIR / FILE : D:\PEERADON\2562\System Test 2562

DRAWN BY : PEERADON CHAIYAPORNPUAWEE 14-05-2562

CHECKED BY : Kitsada./ Attaanan./ Non. 14-05-2562

APPROVAL : Jaturawit Chienwichai 14-05-2562

PROJECT : System Test 2562

TITLE : Plan & Section (TH-MSW-031)

SCALE. 1:XX UNIT. mm SHEET NO. A-01 REV. 00 A4